

BASEMENT FLOOR PLAN

А

4

3

4

2





D

С

В

REVISION HISTORY	Habitat for Humanity- QC					
	House 121					
	SIZE HO	USE STYL	Wide	e Ranch 2021		^{REV}
	SCALE N	TS	Drawing Date	SHEET	A1	

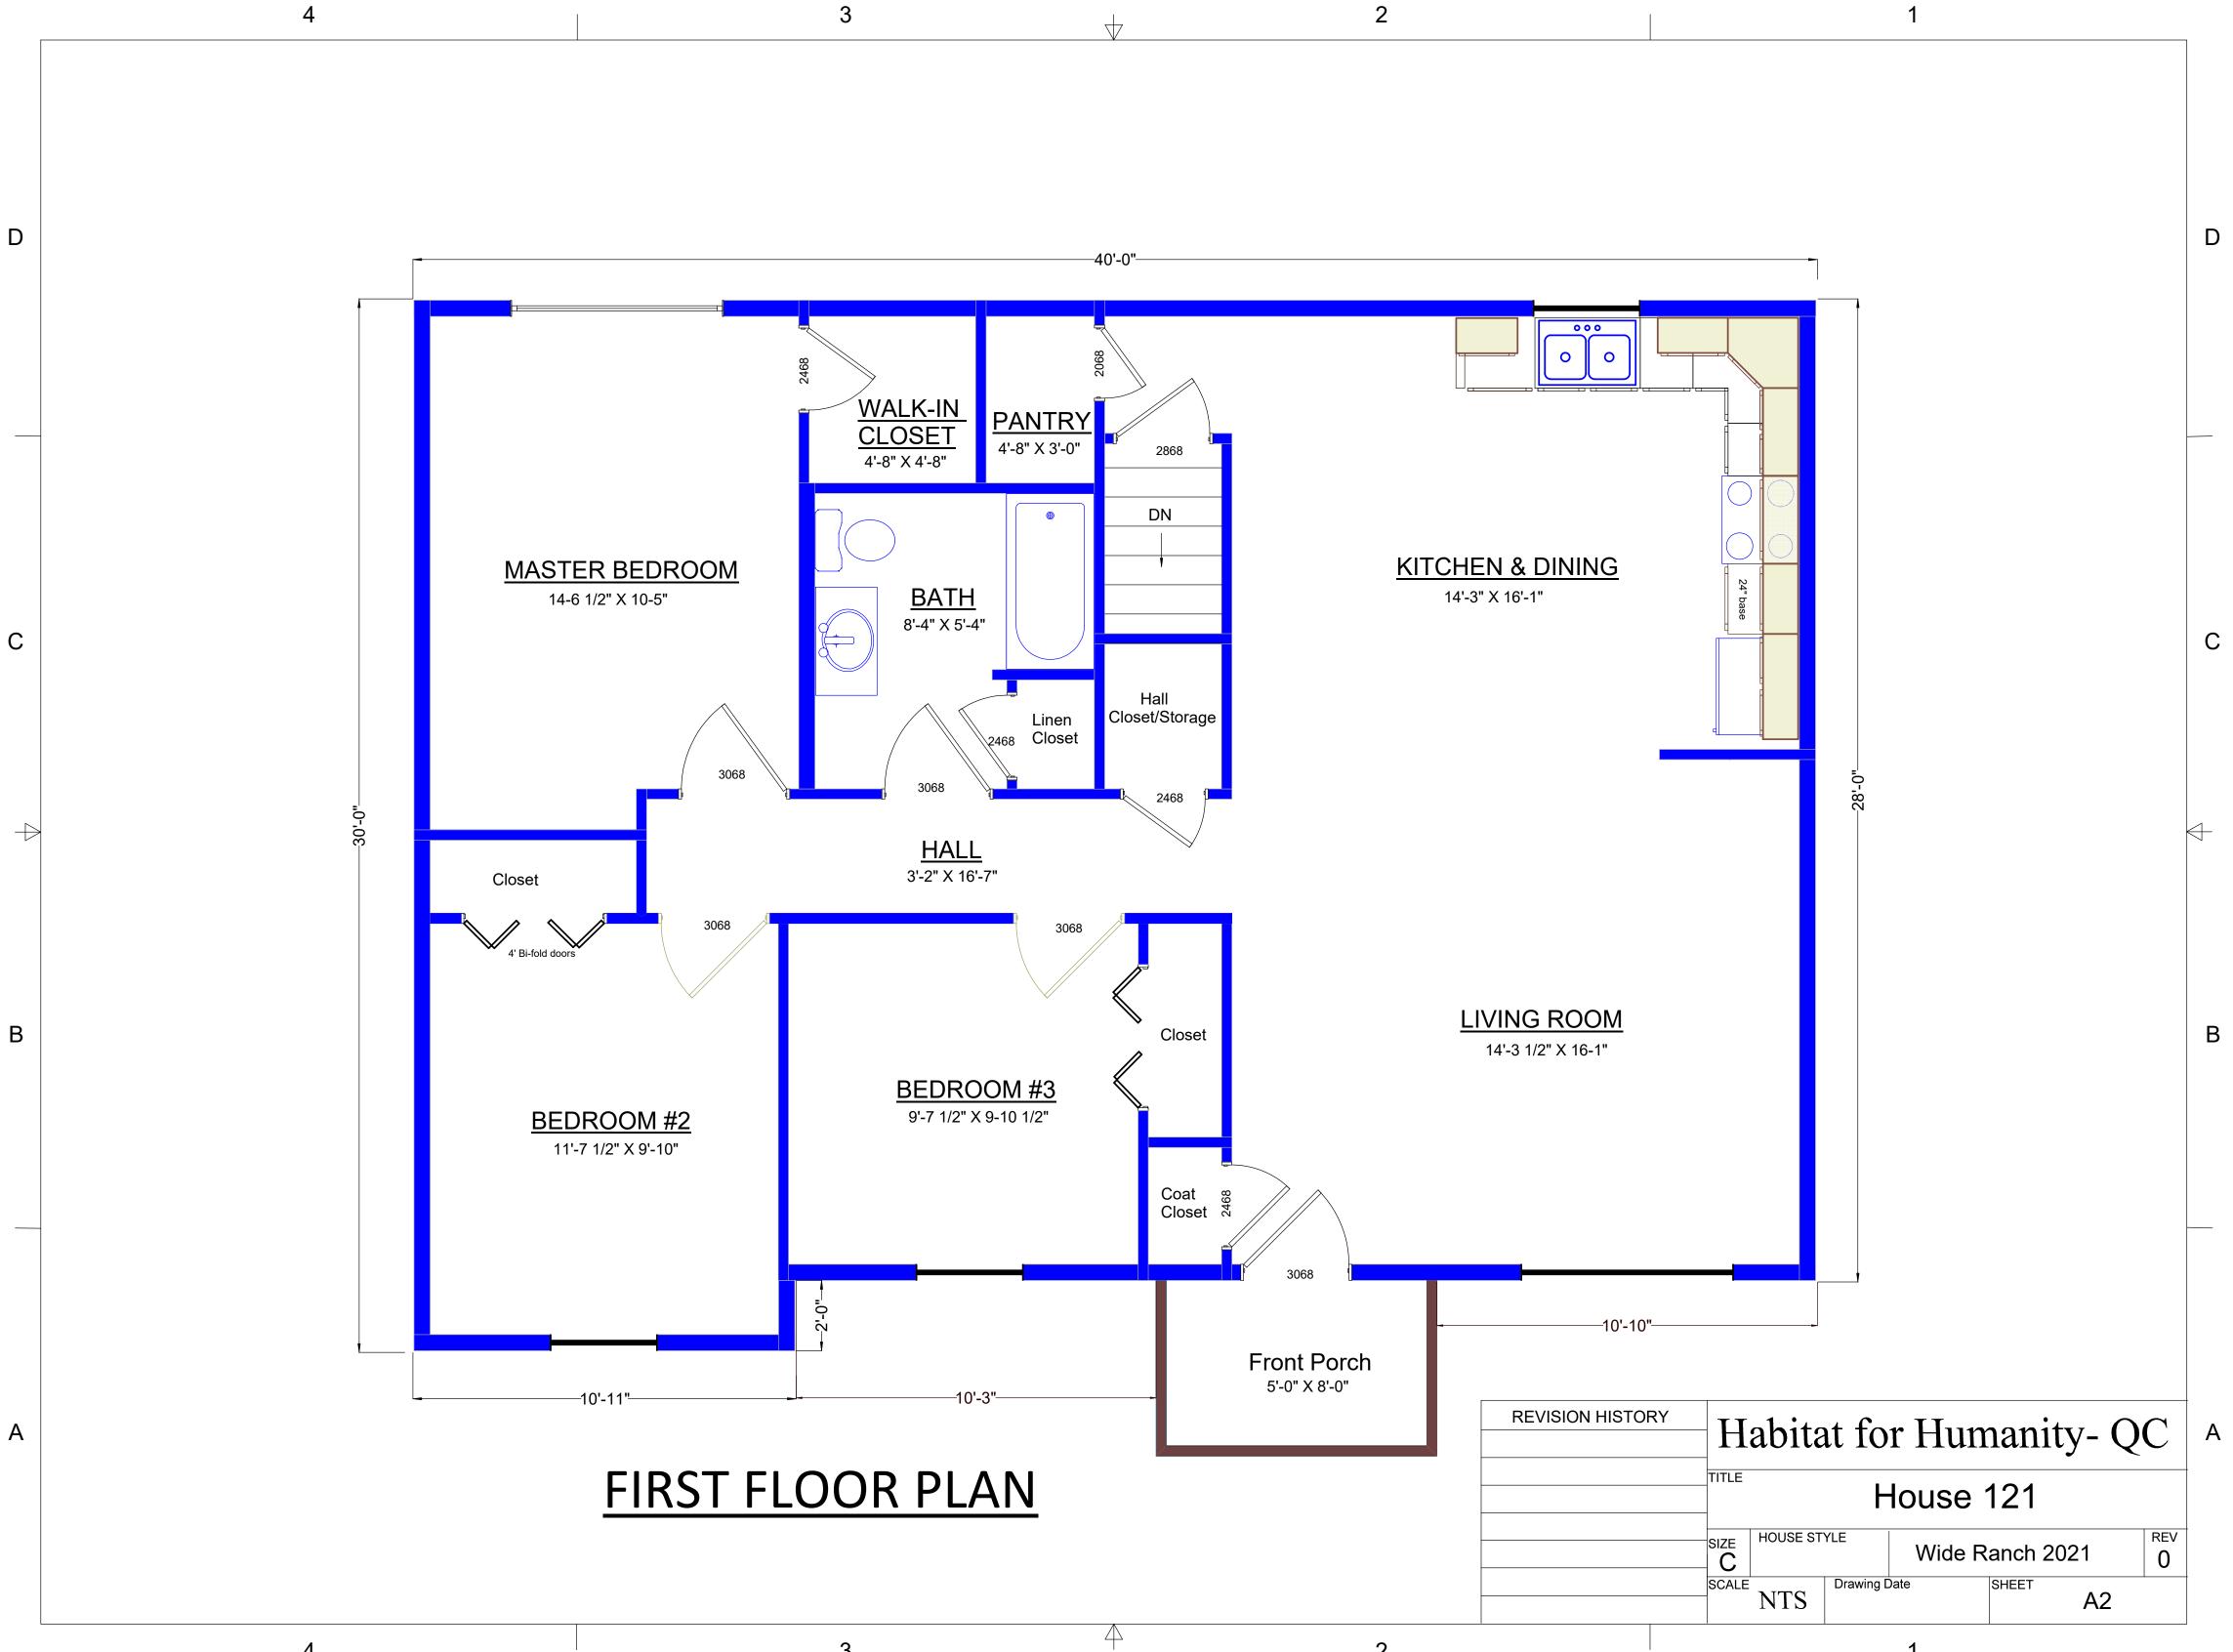

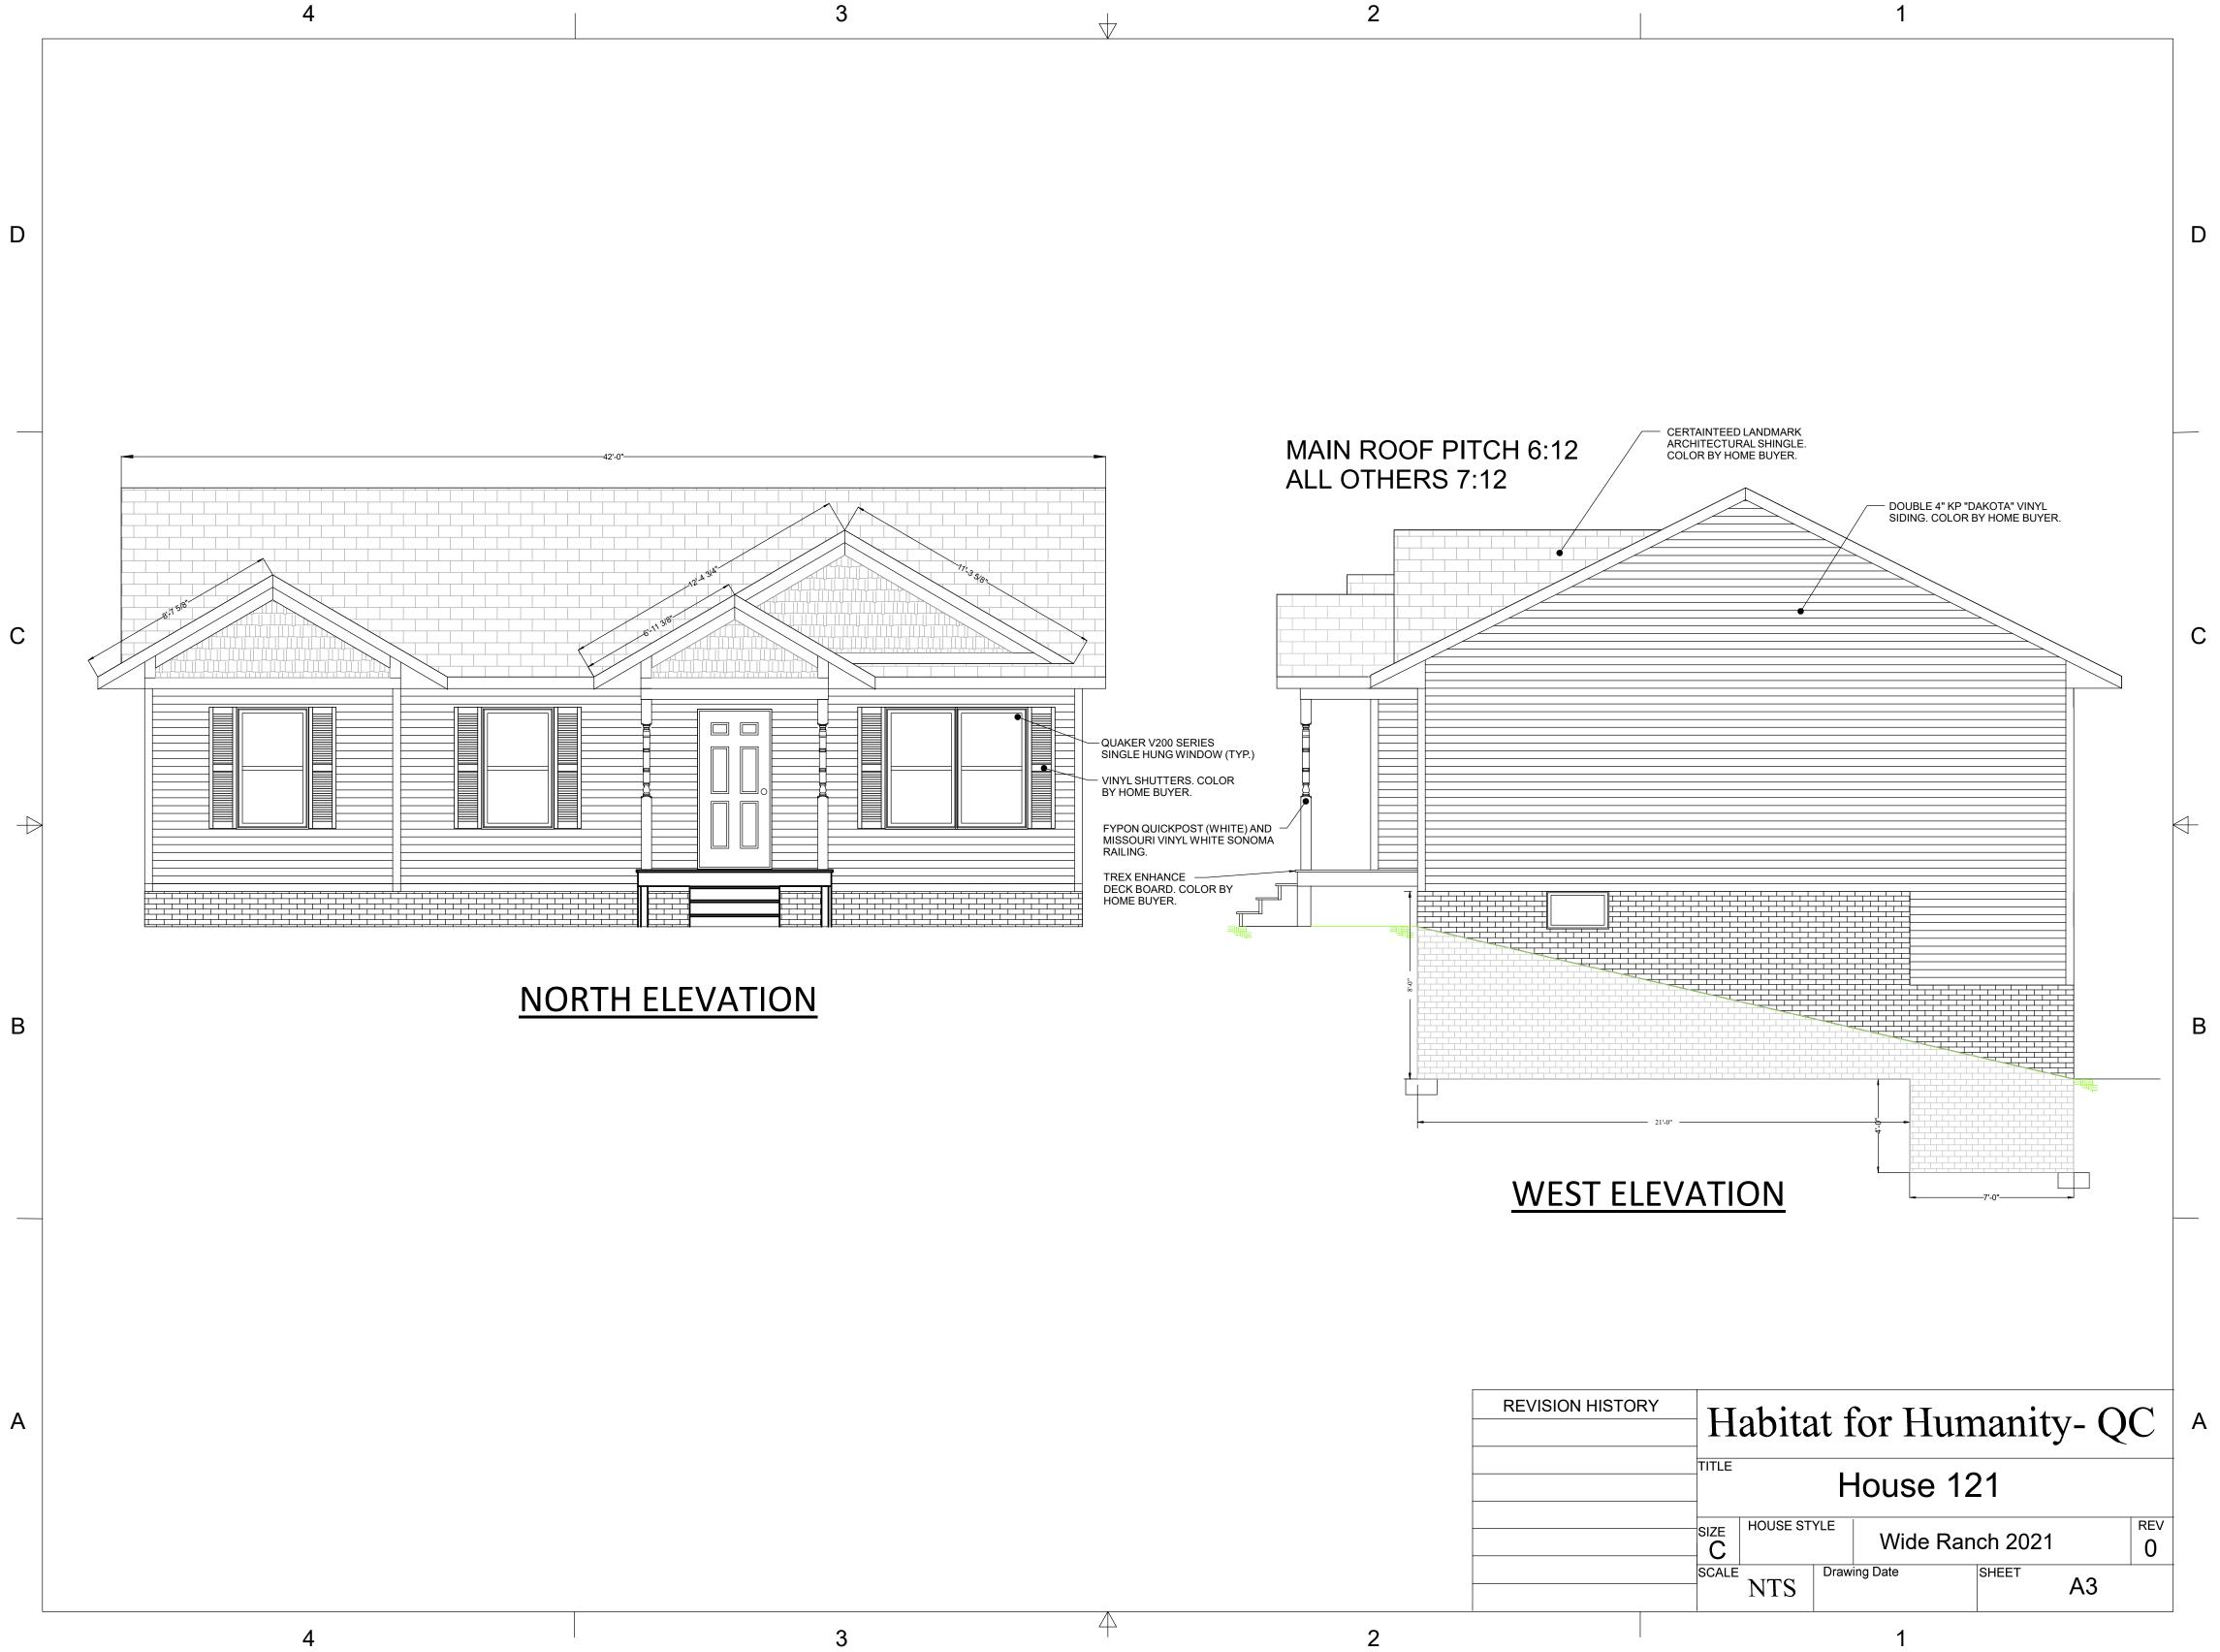



	4 3	\forall
D		
С		5" SEAMLESS GU W/ 3X4 DOWNSP WHITE ALUMINUI AND SOFFIT (TYF
\wedge		
	SOUTH ELEVATION	
B		

А




REVISION HISTORY	Habitat for Humanity- QC						
		House 121					
	SIZE	HOUSE STYLE		Wide Ranch 2021			REV 0
	SCALE	NTS	Draw	ing Date	SHEET	A4	
				1			

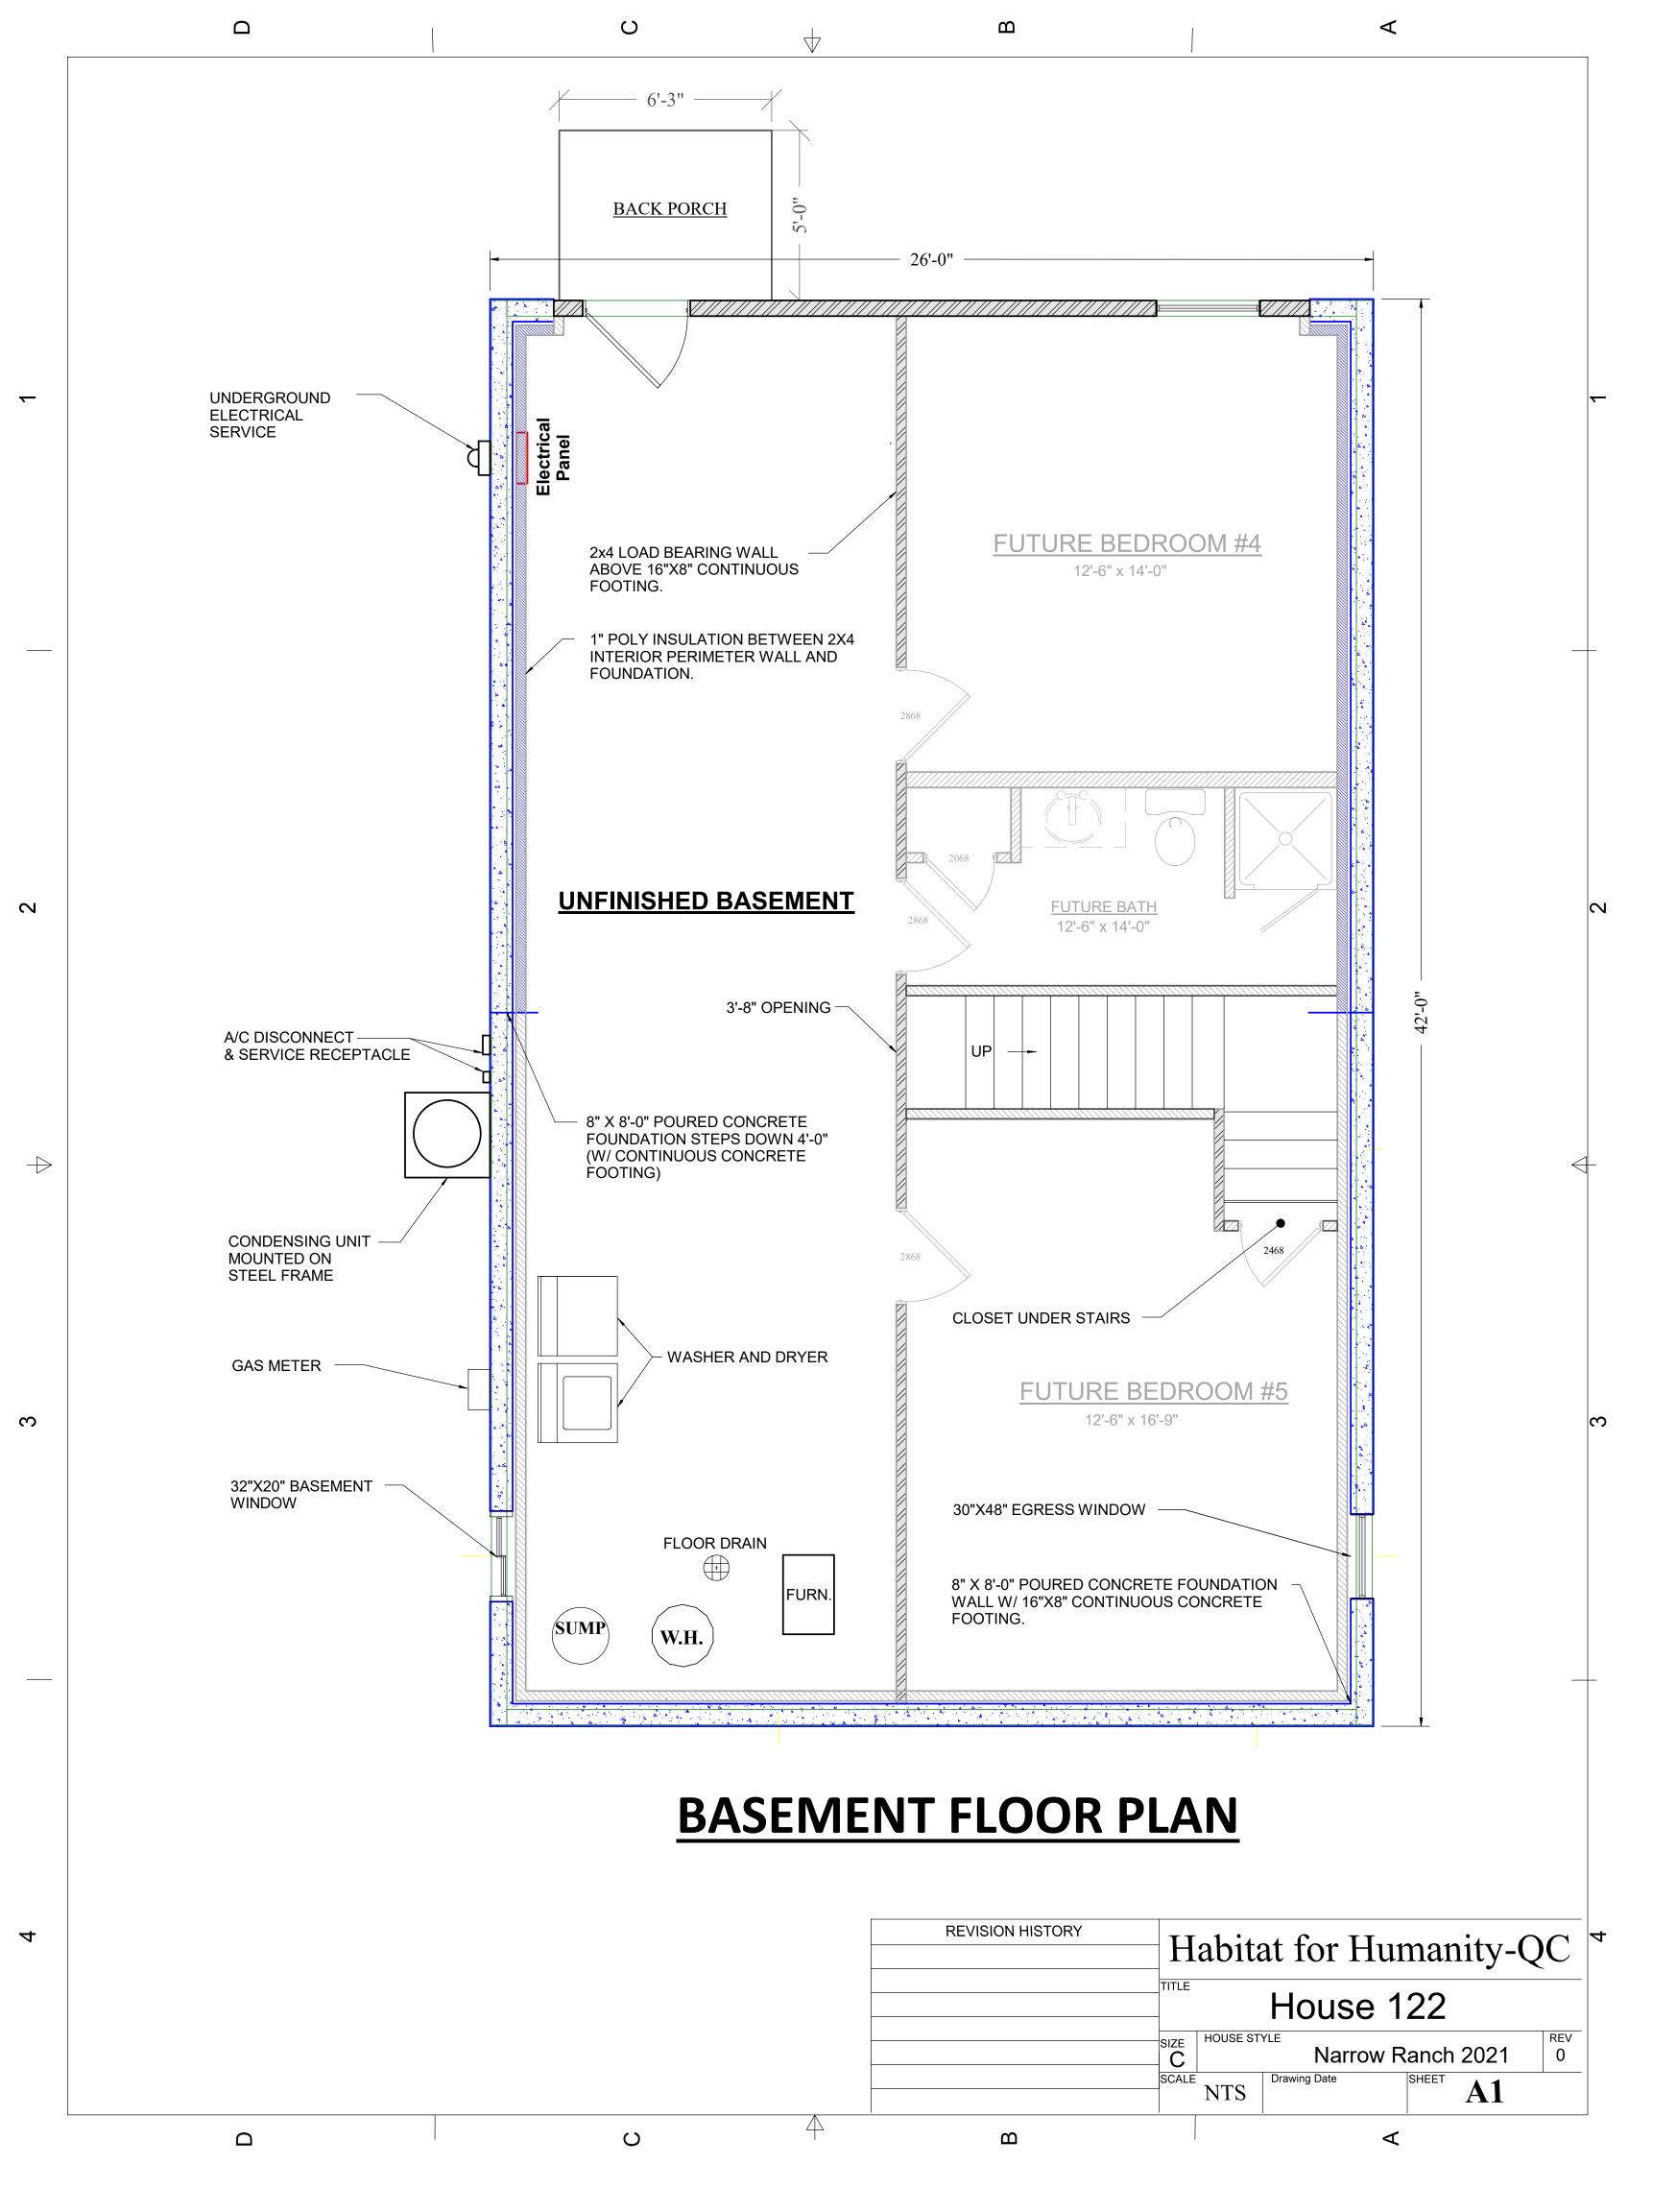

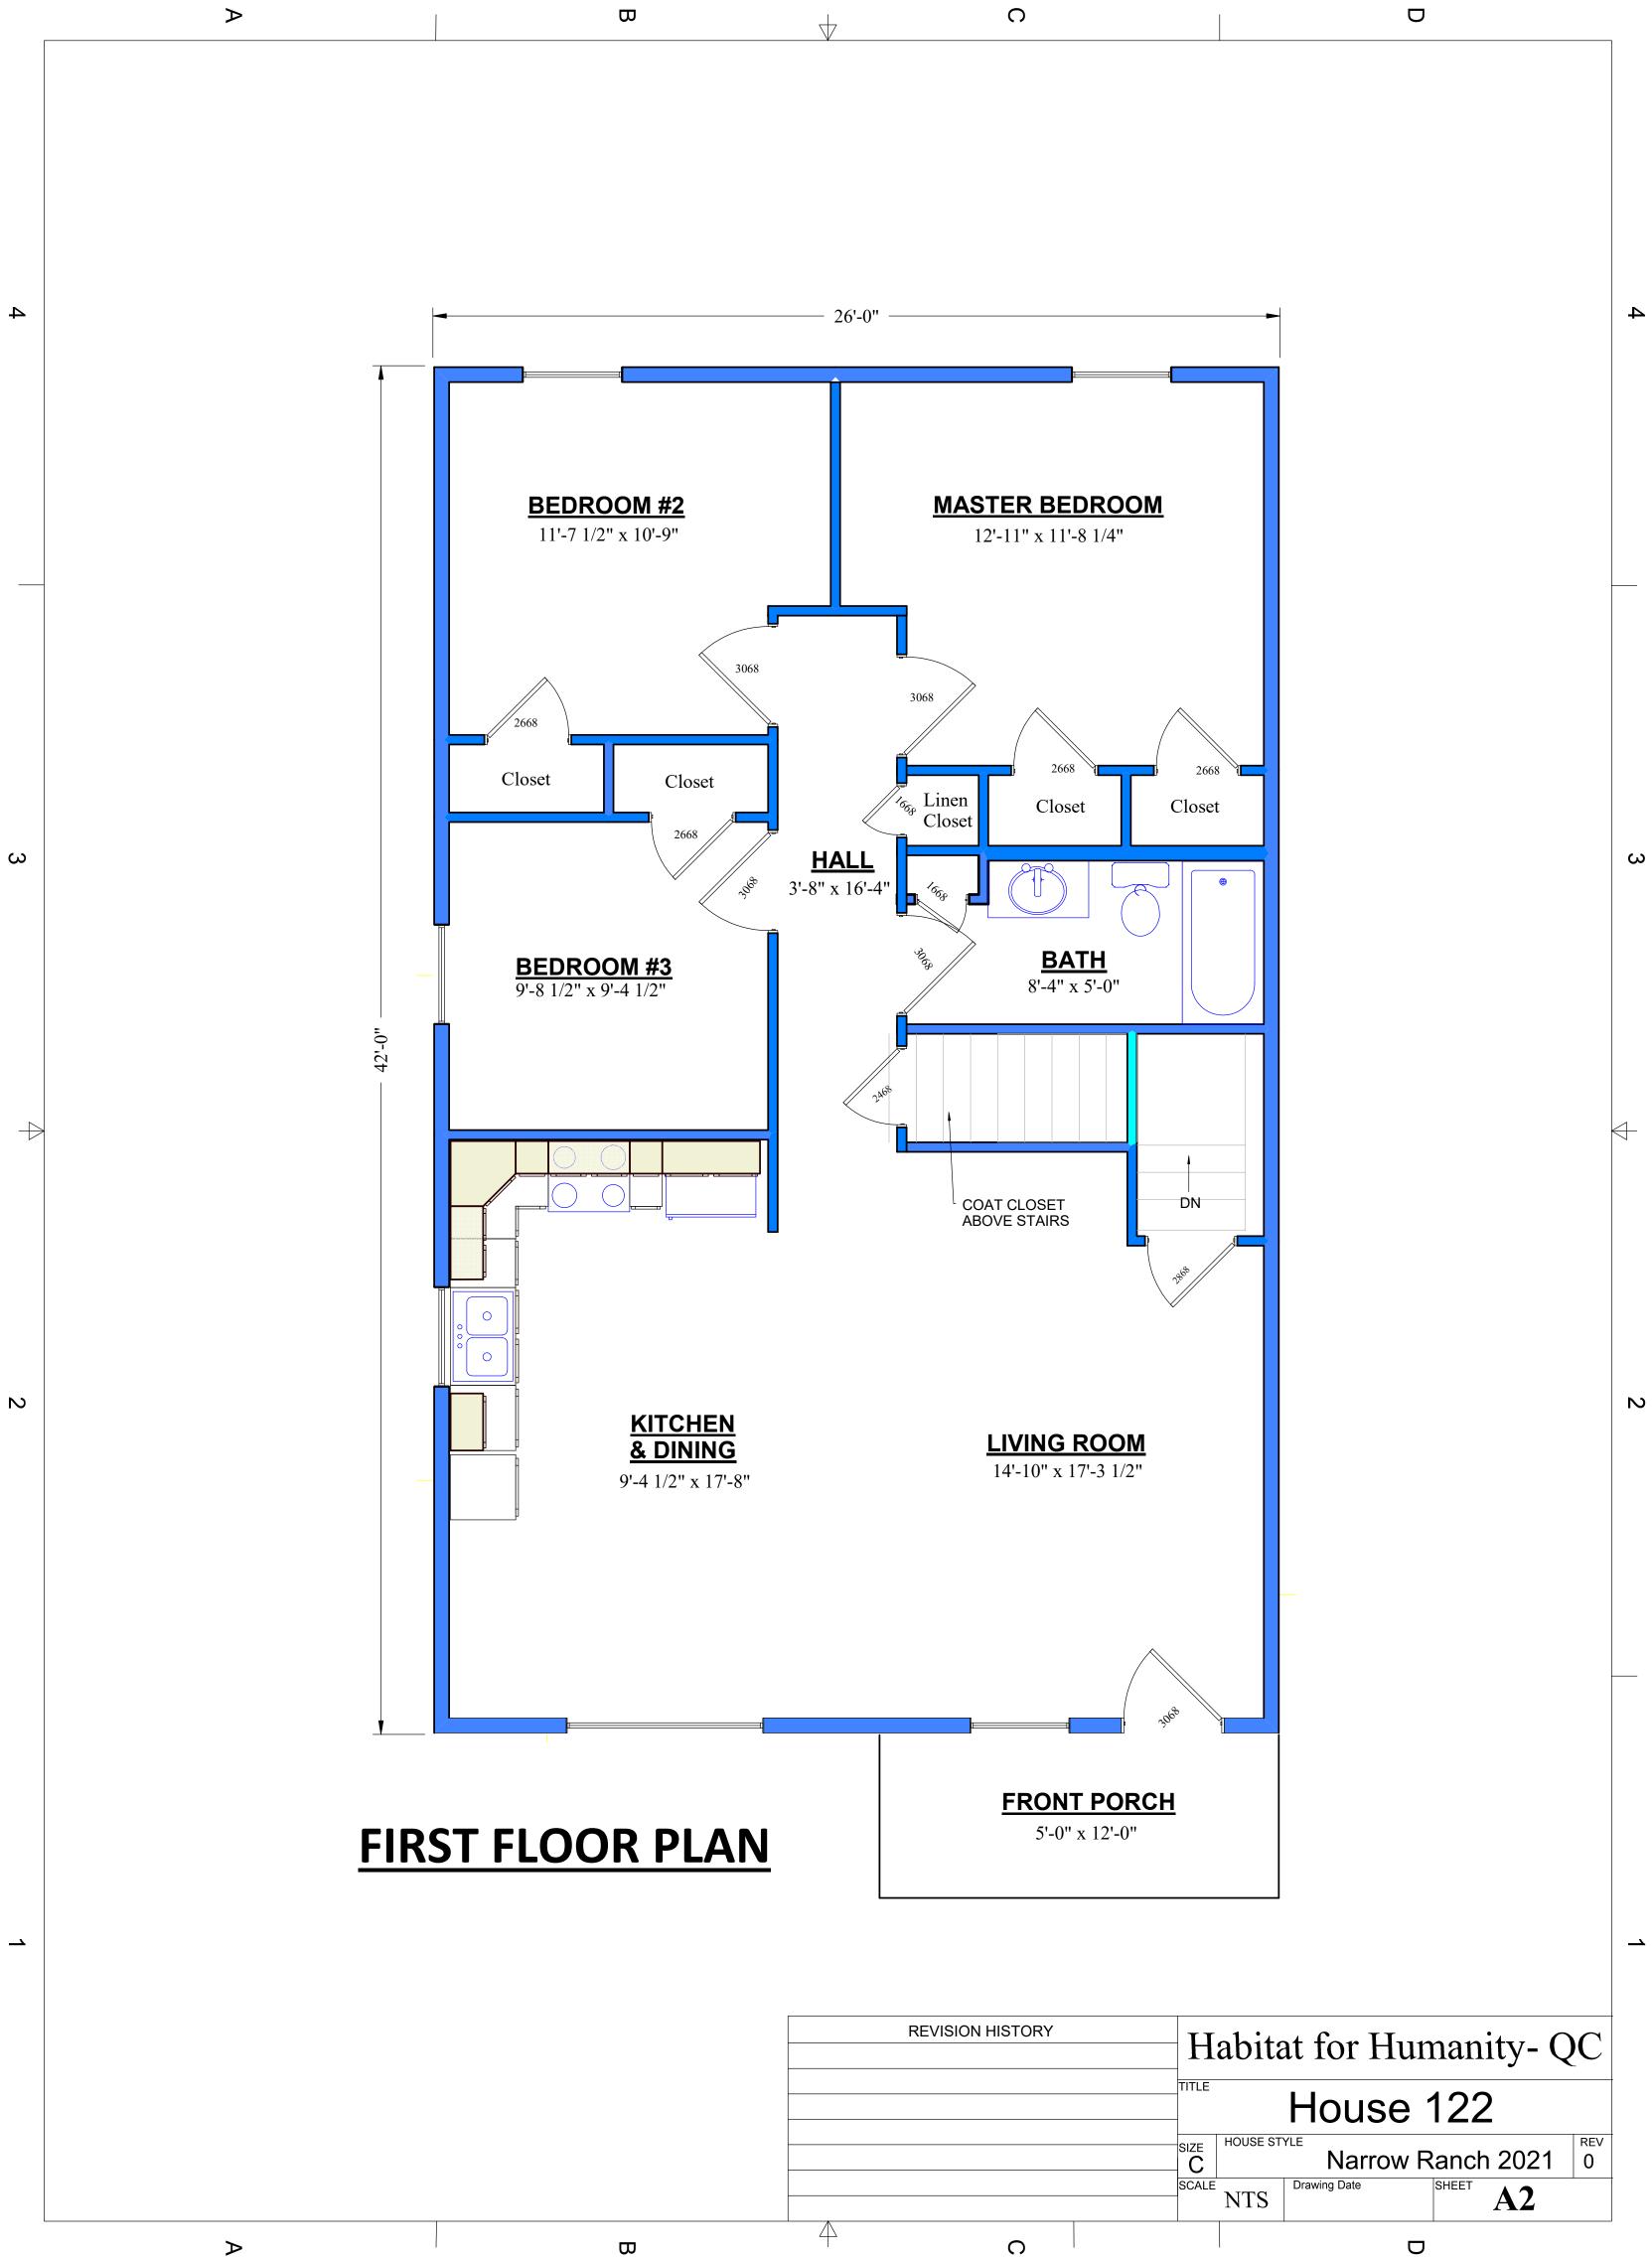

Ν

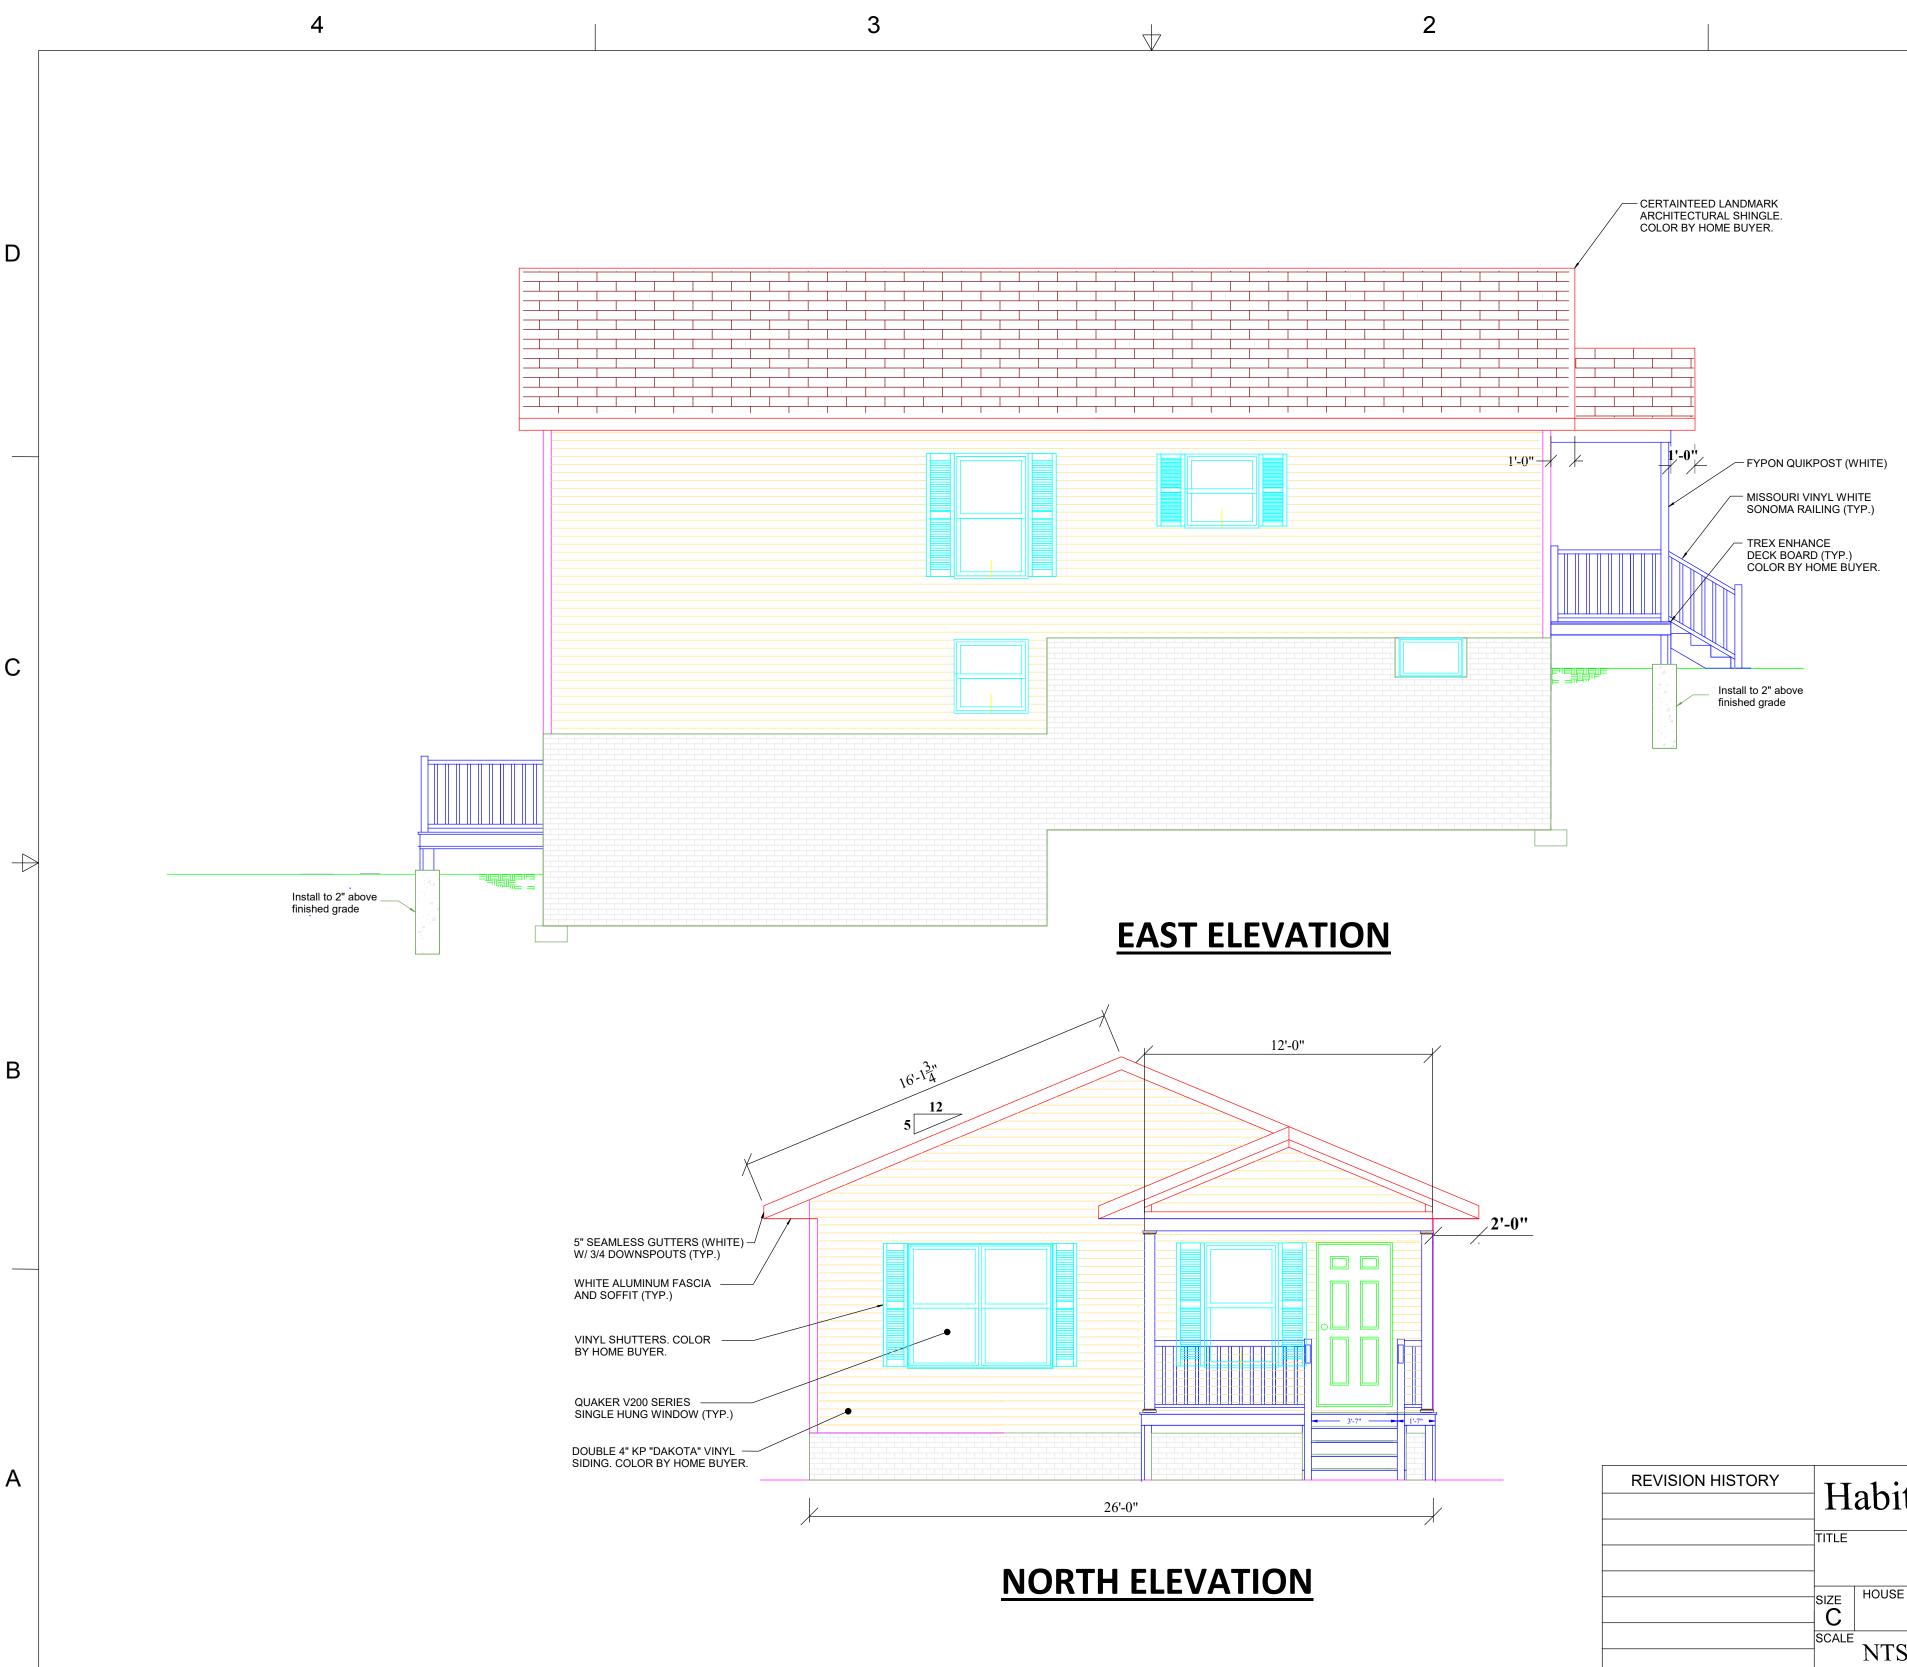

4



REVISION HISTORY	Habitat for Humanity- QC					
	House 122					
	C HOUSE STYLE Narrow Ranch 2021	^{REV}				
	SCALE NTS Drawing Date SHEET A3					

1

1

D

С

 $\left| \left| \right\rangle \right|$


В

Α







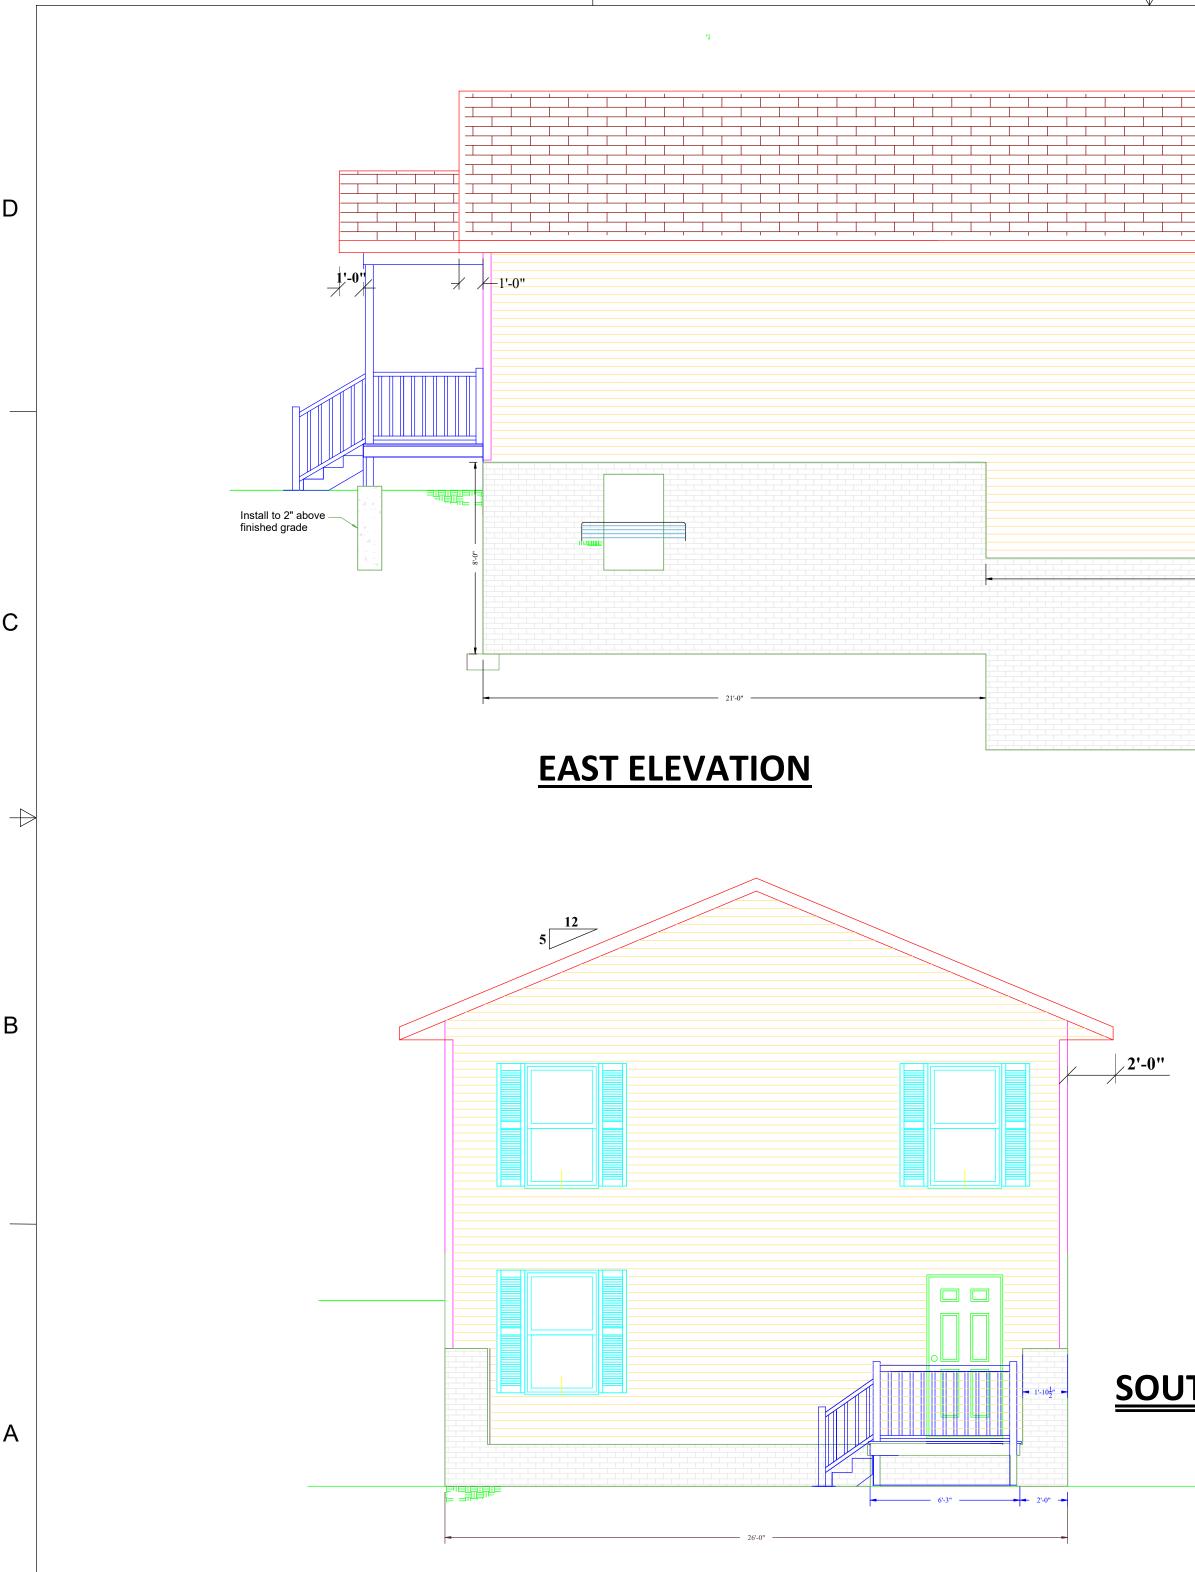

4

2	1
Install to 2" at finished grade	bove

SOUTH ELEVATION

REVISION HISTORY	Habitat for Humanity- QC				
	House 122				
	SIZE	HOUSE ST		Ranch 2021	REV 0
	SCALE	NTS	Drawing Date	SHEET A4	
			1		


D

С

 \blacksquare


В


А

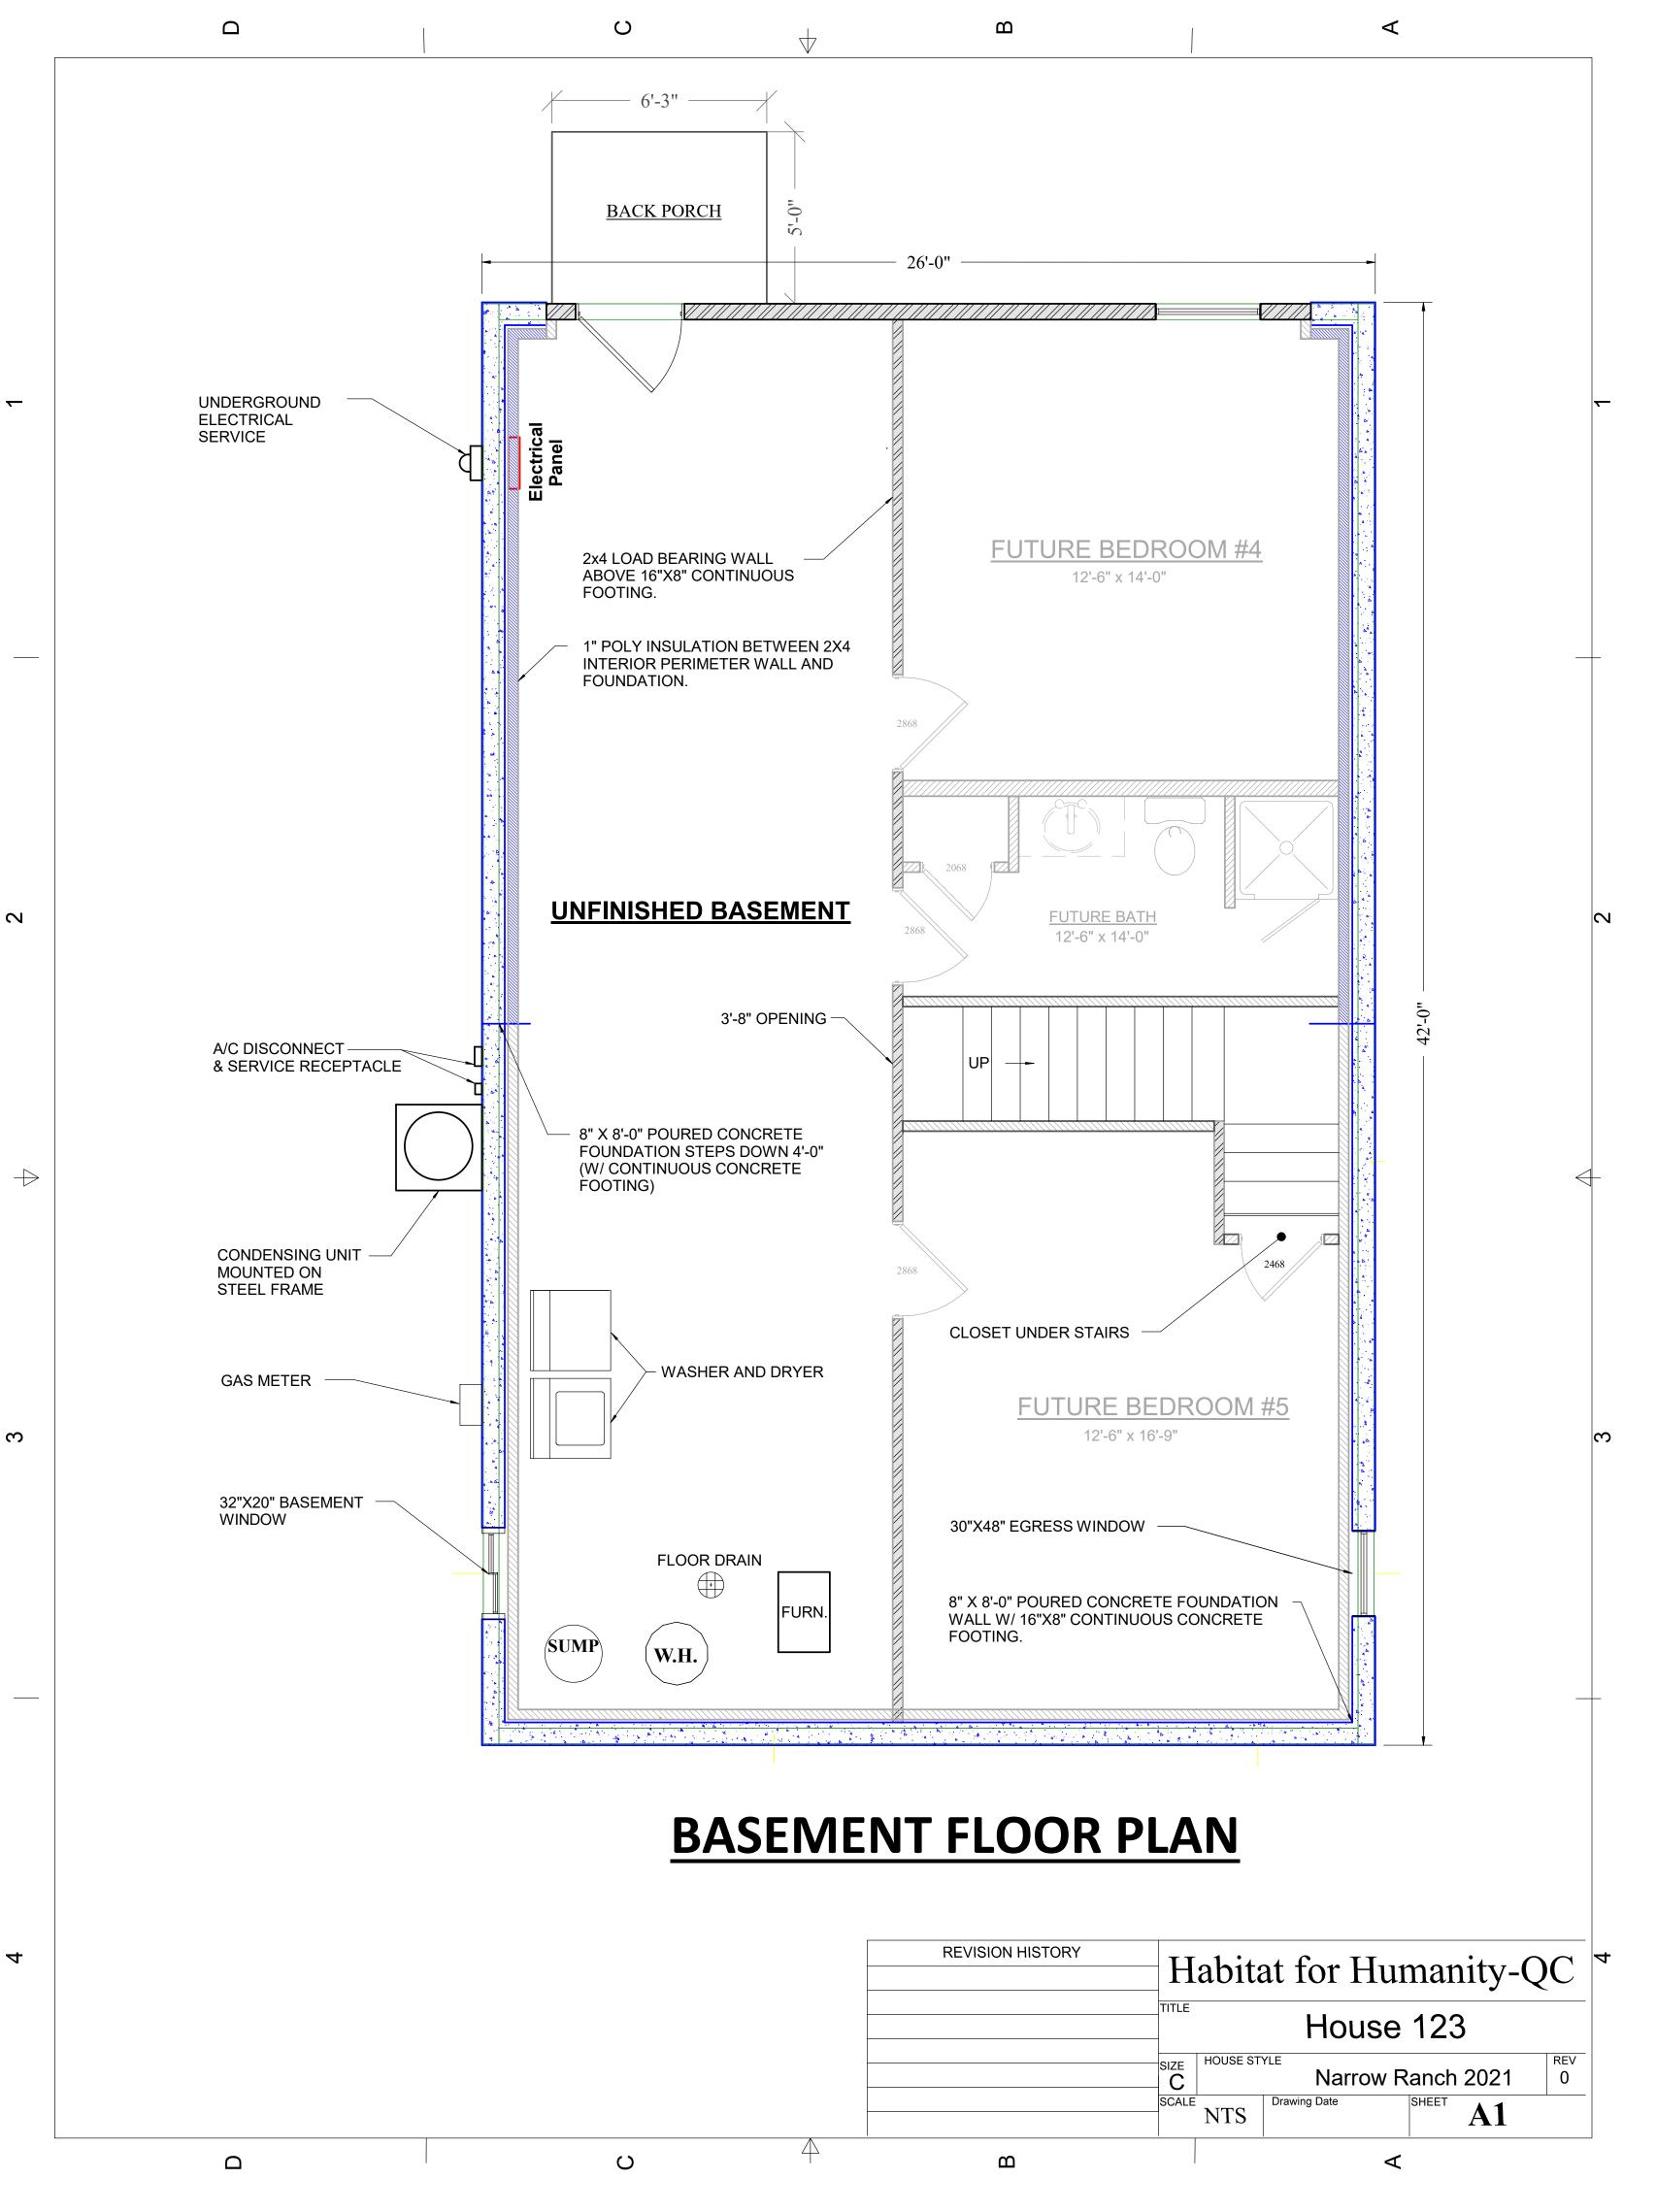

က

 $\overline{}$

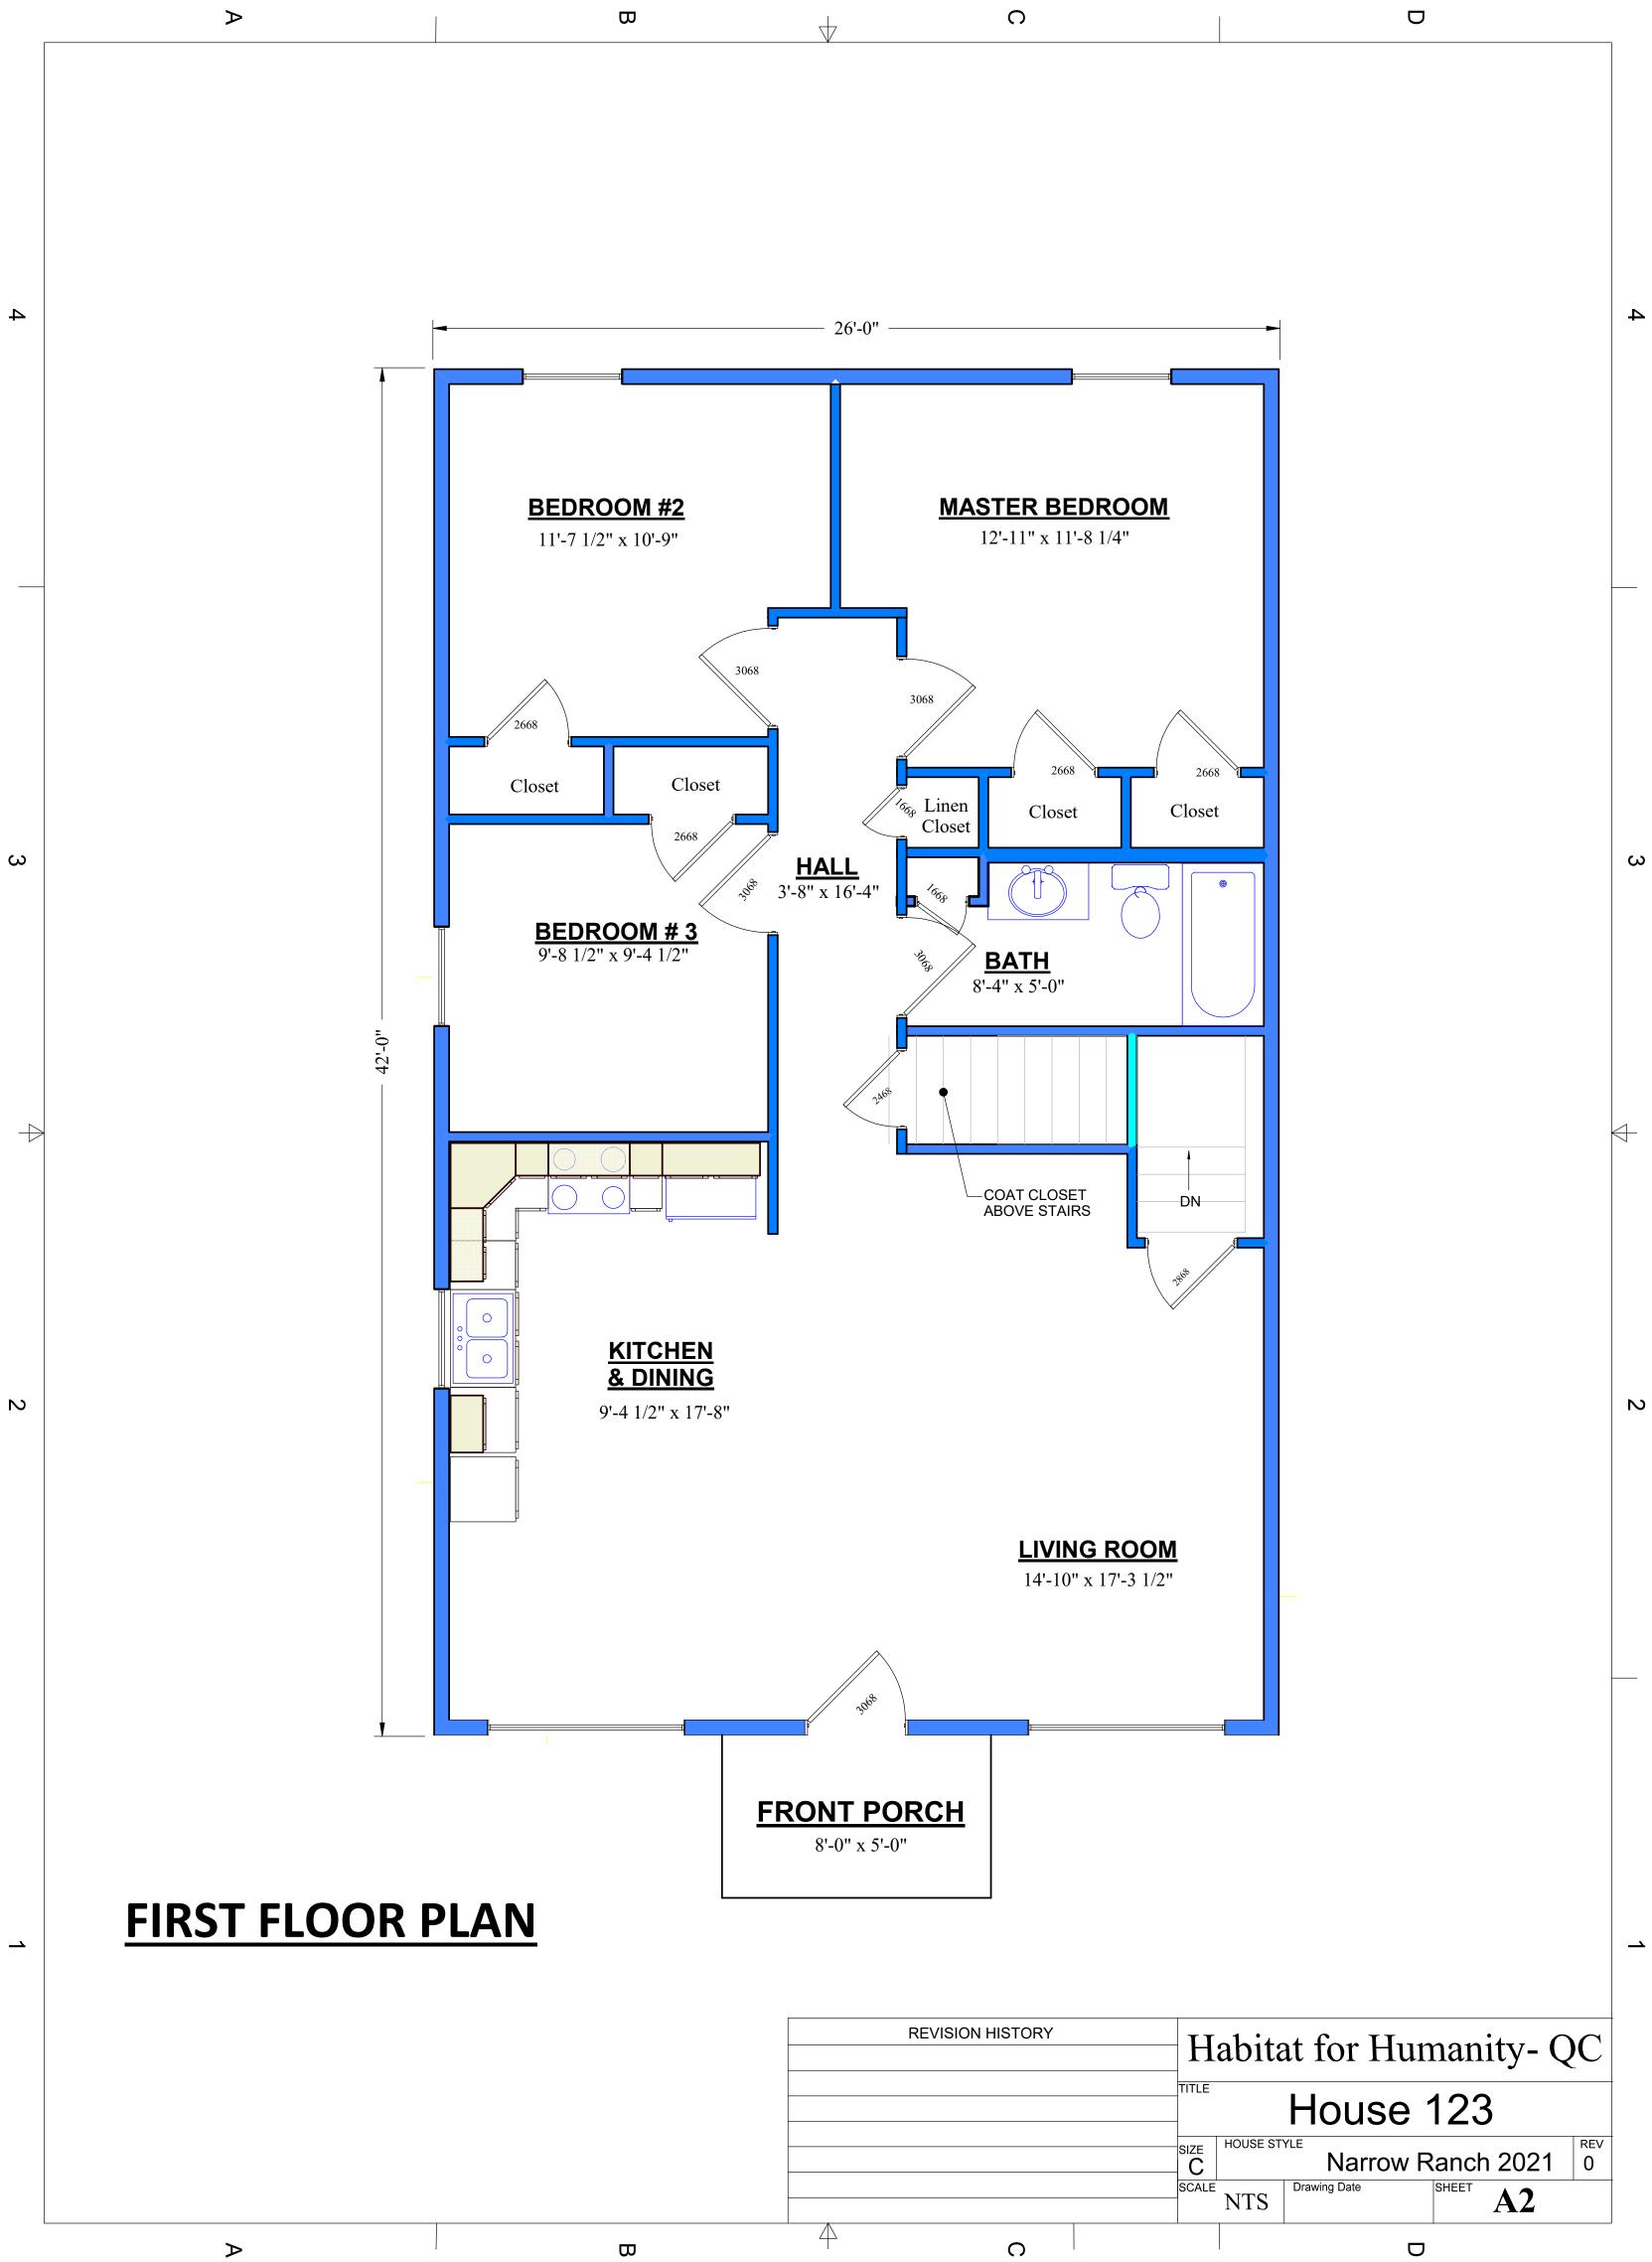

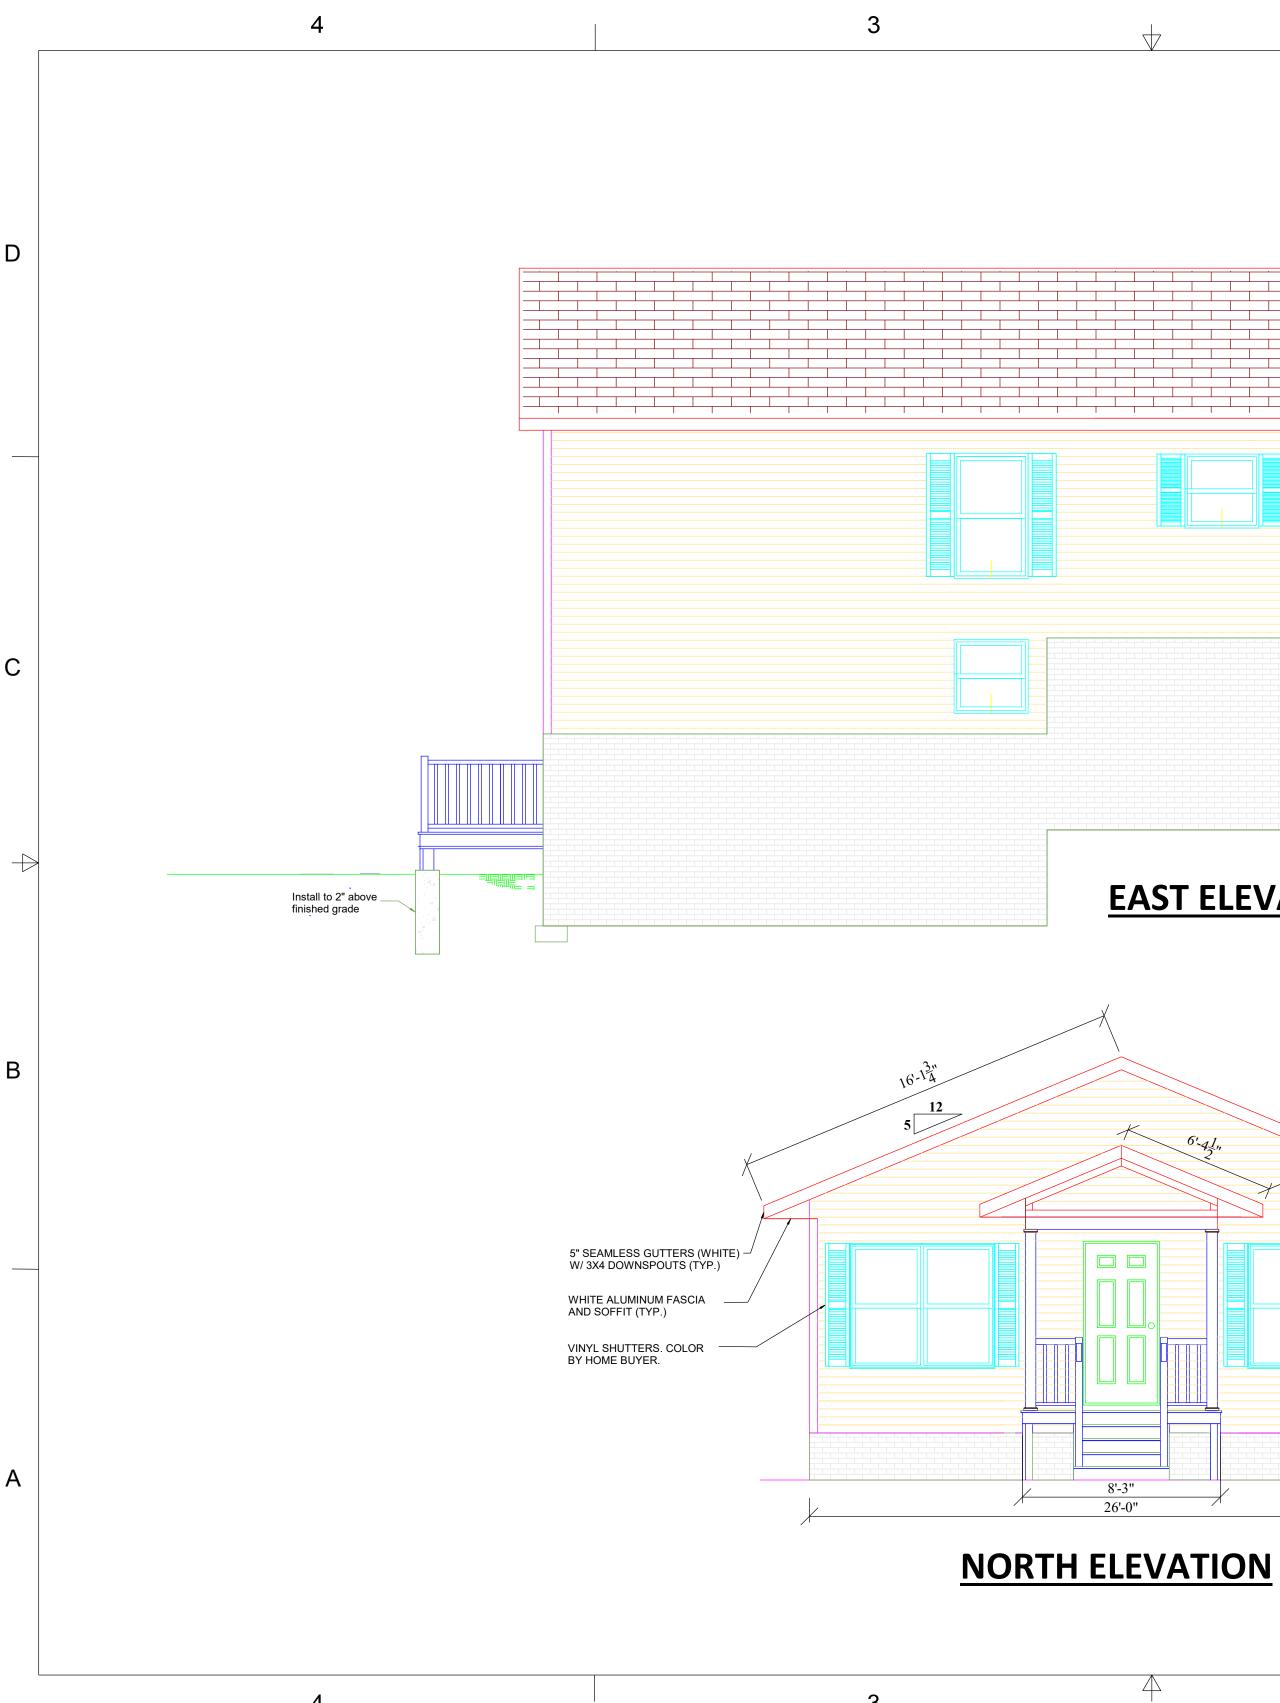

CERTAINTEED LANDMARK ARCHITECTURAL SHINGLE. COLOR BY HOME BUYER. D **1'-0''** 1'-0"-/ - FYPON QUICKPOST (WHITE) - MISSOURI VINYL WHITE SONOMA RAILING (TYP.) - TREX ENHANCE DECK BOARD (TYP.) COLOR BY HOME BUYER. С Install to 2" above finished grade $\left| \right|$ **EAST ELEVATION** В **/2'-0''** QUAKER V200 SERIES SINGLE HUNG WINDOW (TYP.) DOUBLE 4" KP "DAKOTA" VINYL SIDING. COLOR BY HOME BUYER. A **REVISION HISTORY** Habitat for Humanity-QC TITLE House 123 HOUSE STYLE REV SIZE C SCALE
 Narrow Ranch 2021
 REV 0

 Drawing Date
 SHEET

2


NTS

A3







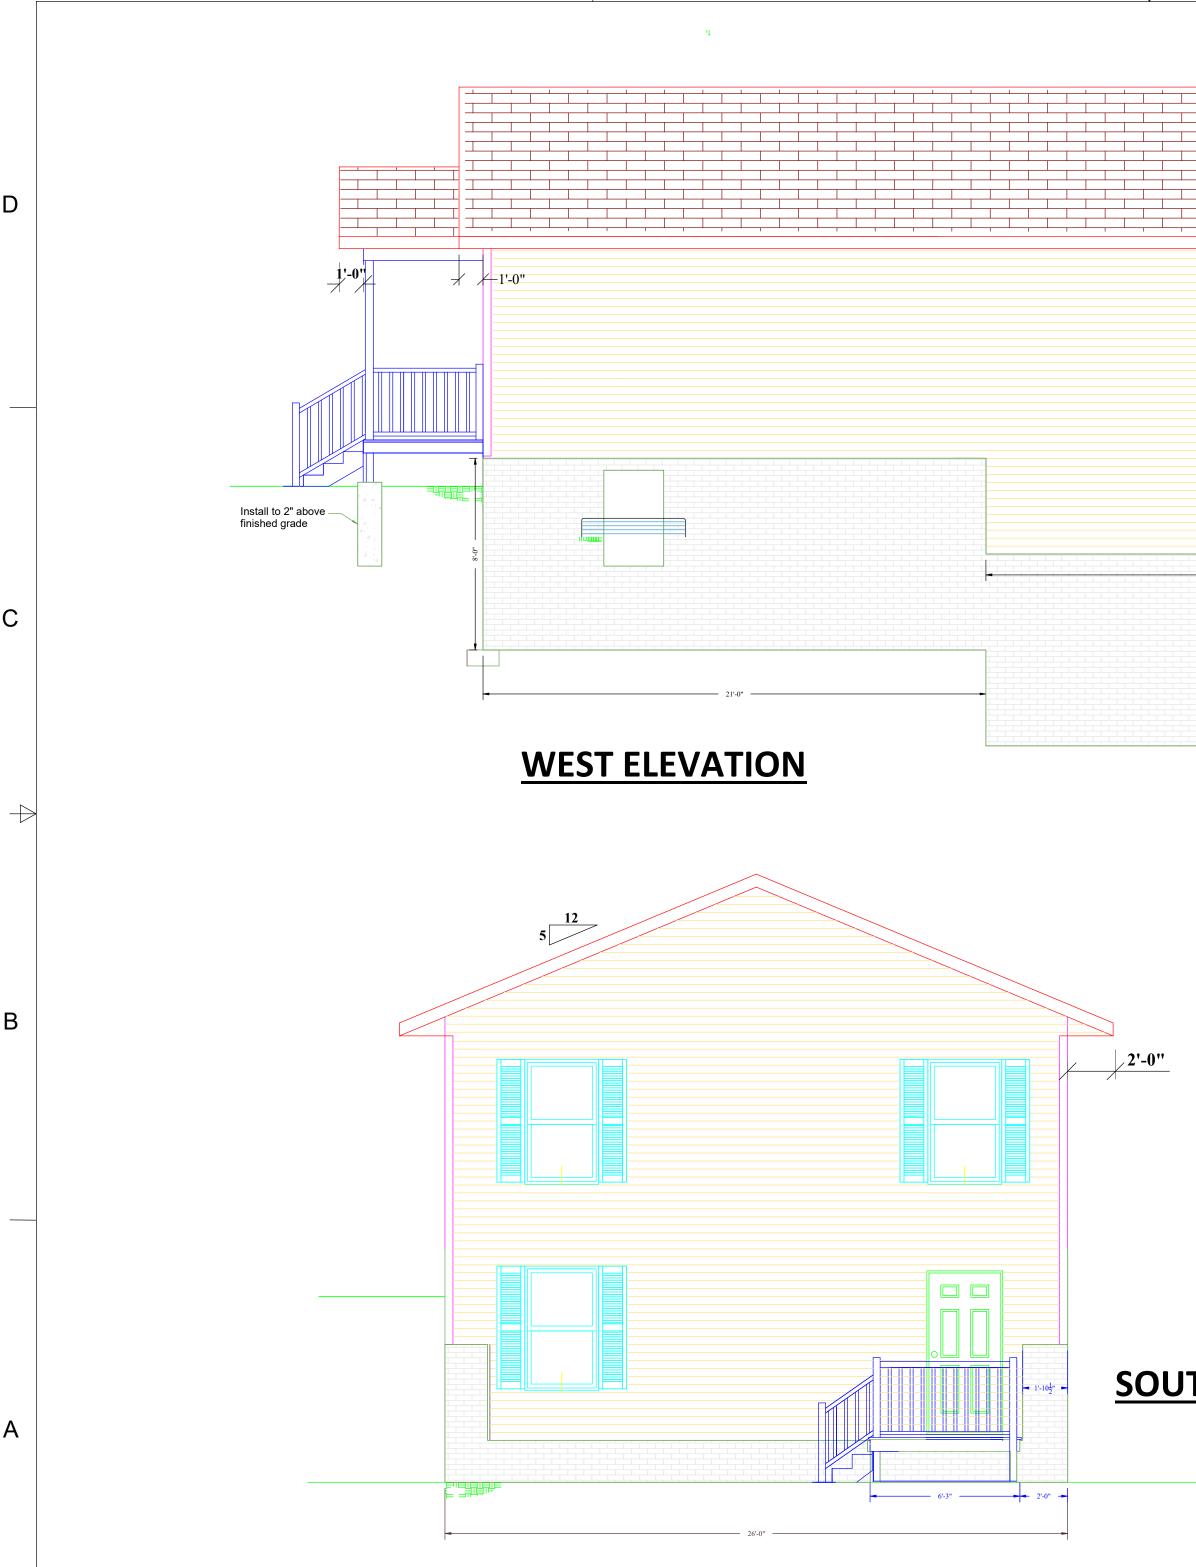

3

2			1	
	Install to 2" abo finished grade	ove		

SOUTH ELEVATION

REVISION HISTORY	Habitat for Humanity- QC				
	House 123				
	SIZE	HOUSE ST		Ranch 2021	REV 0
	SCALE	NTS	Drawing Date	SHEET A4	
			1		

D

С

 $\left| \right|$

В

А