




Revision Number	Revision Description	Drawn By	Checked By	Date
1	PRE-FINAL LAYOUT	TLW		
2	NOT FOR CONSTRUCTION	TLW		
3		JCH		
4				
5				
CITY OF DAVENPORT
SANTIARY SEWER REPLACEMENT
SOUTH OF W. KIMBERLY ROAD
FROM DN-33-23 TO DN-33-25
SCOTT COUNTY, IOWA

SITE OVERVIEW

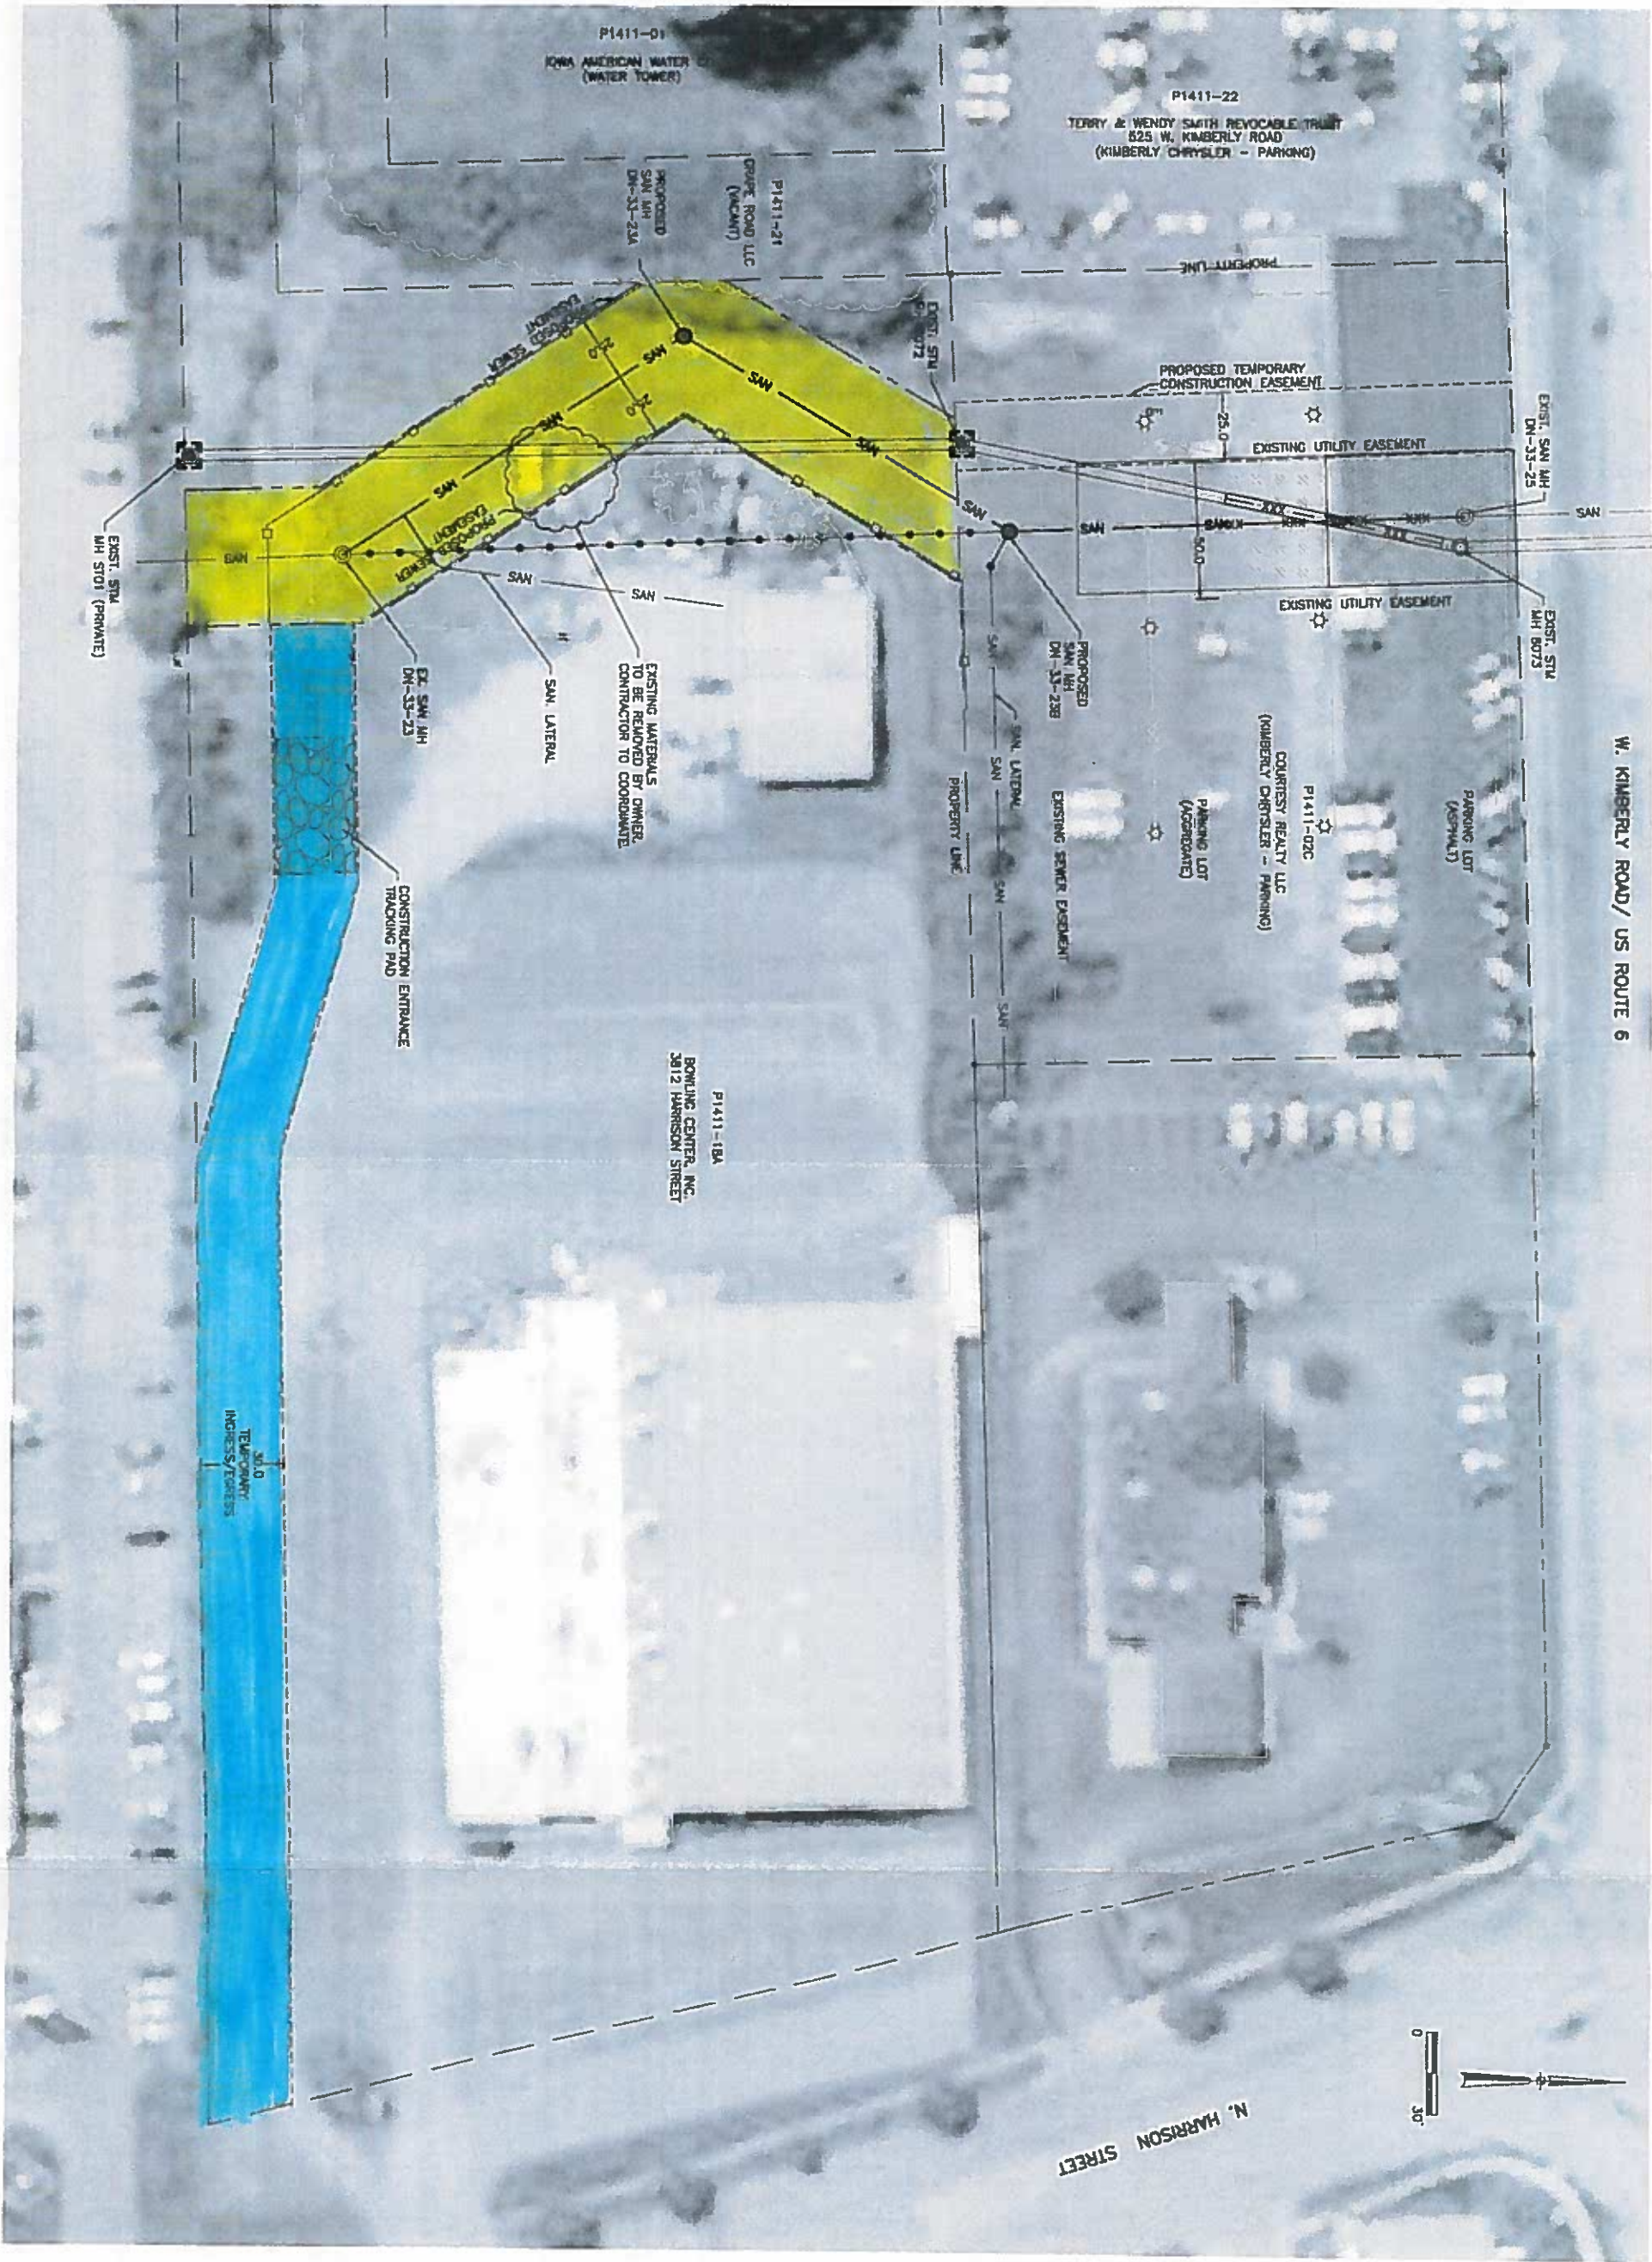

Sheet No. 3
Drawing No. CP03