



P:\Projects\DM\4211920\Deliverables\Drawings\1 - Civil\Public Improvements\Transportation Concepts\Transportation Concepts.dwg



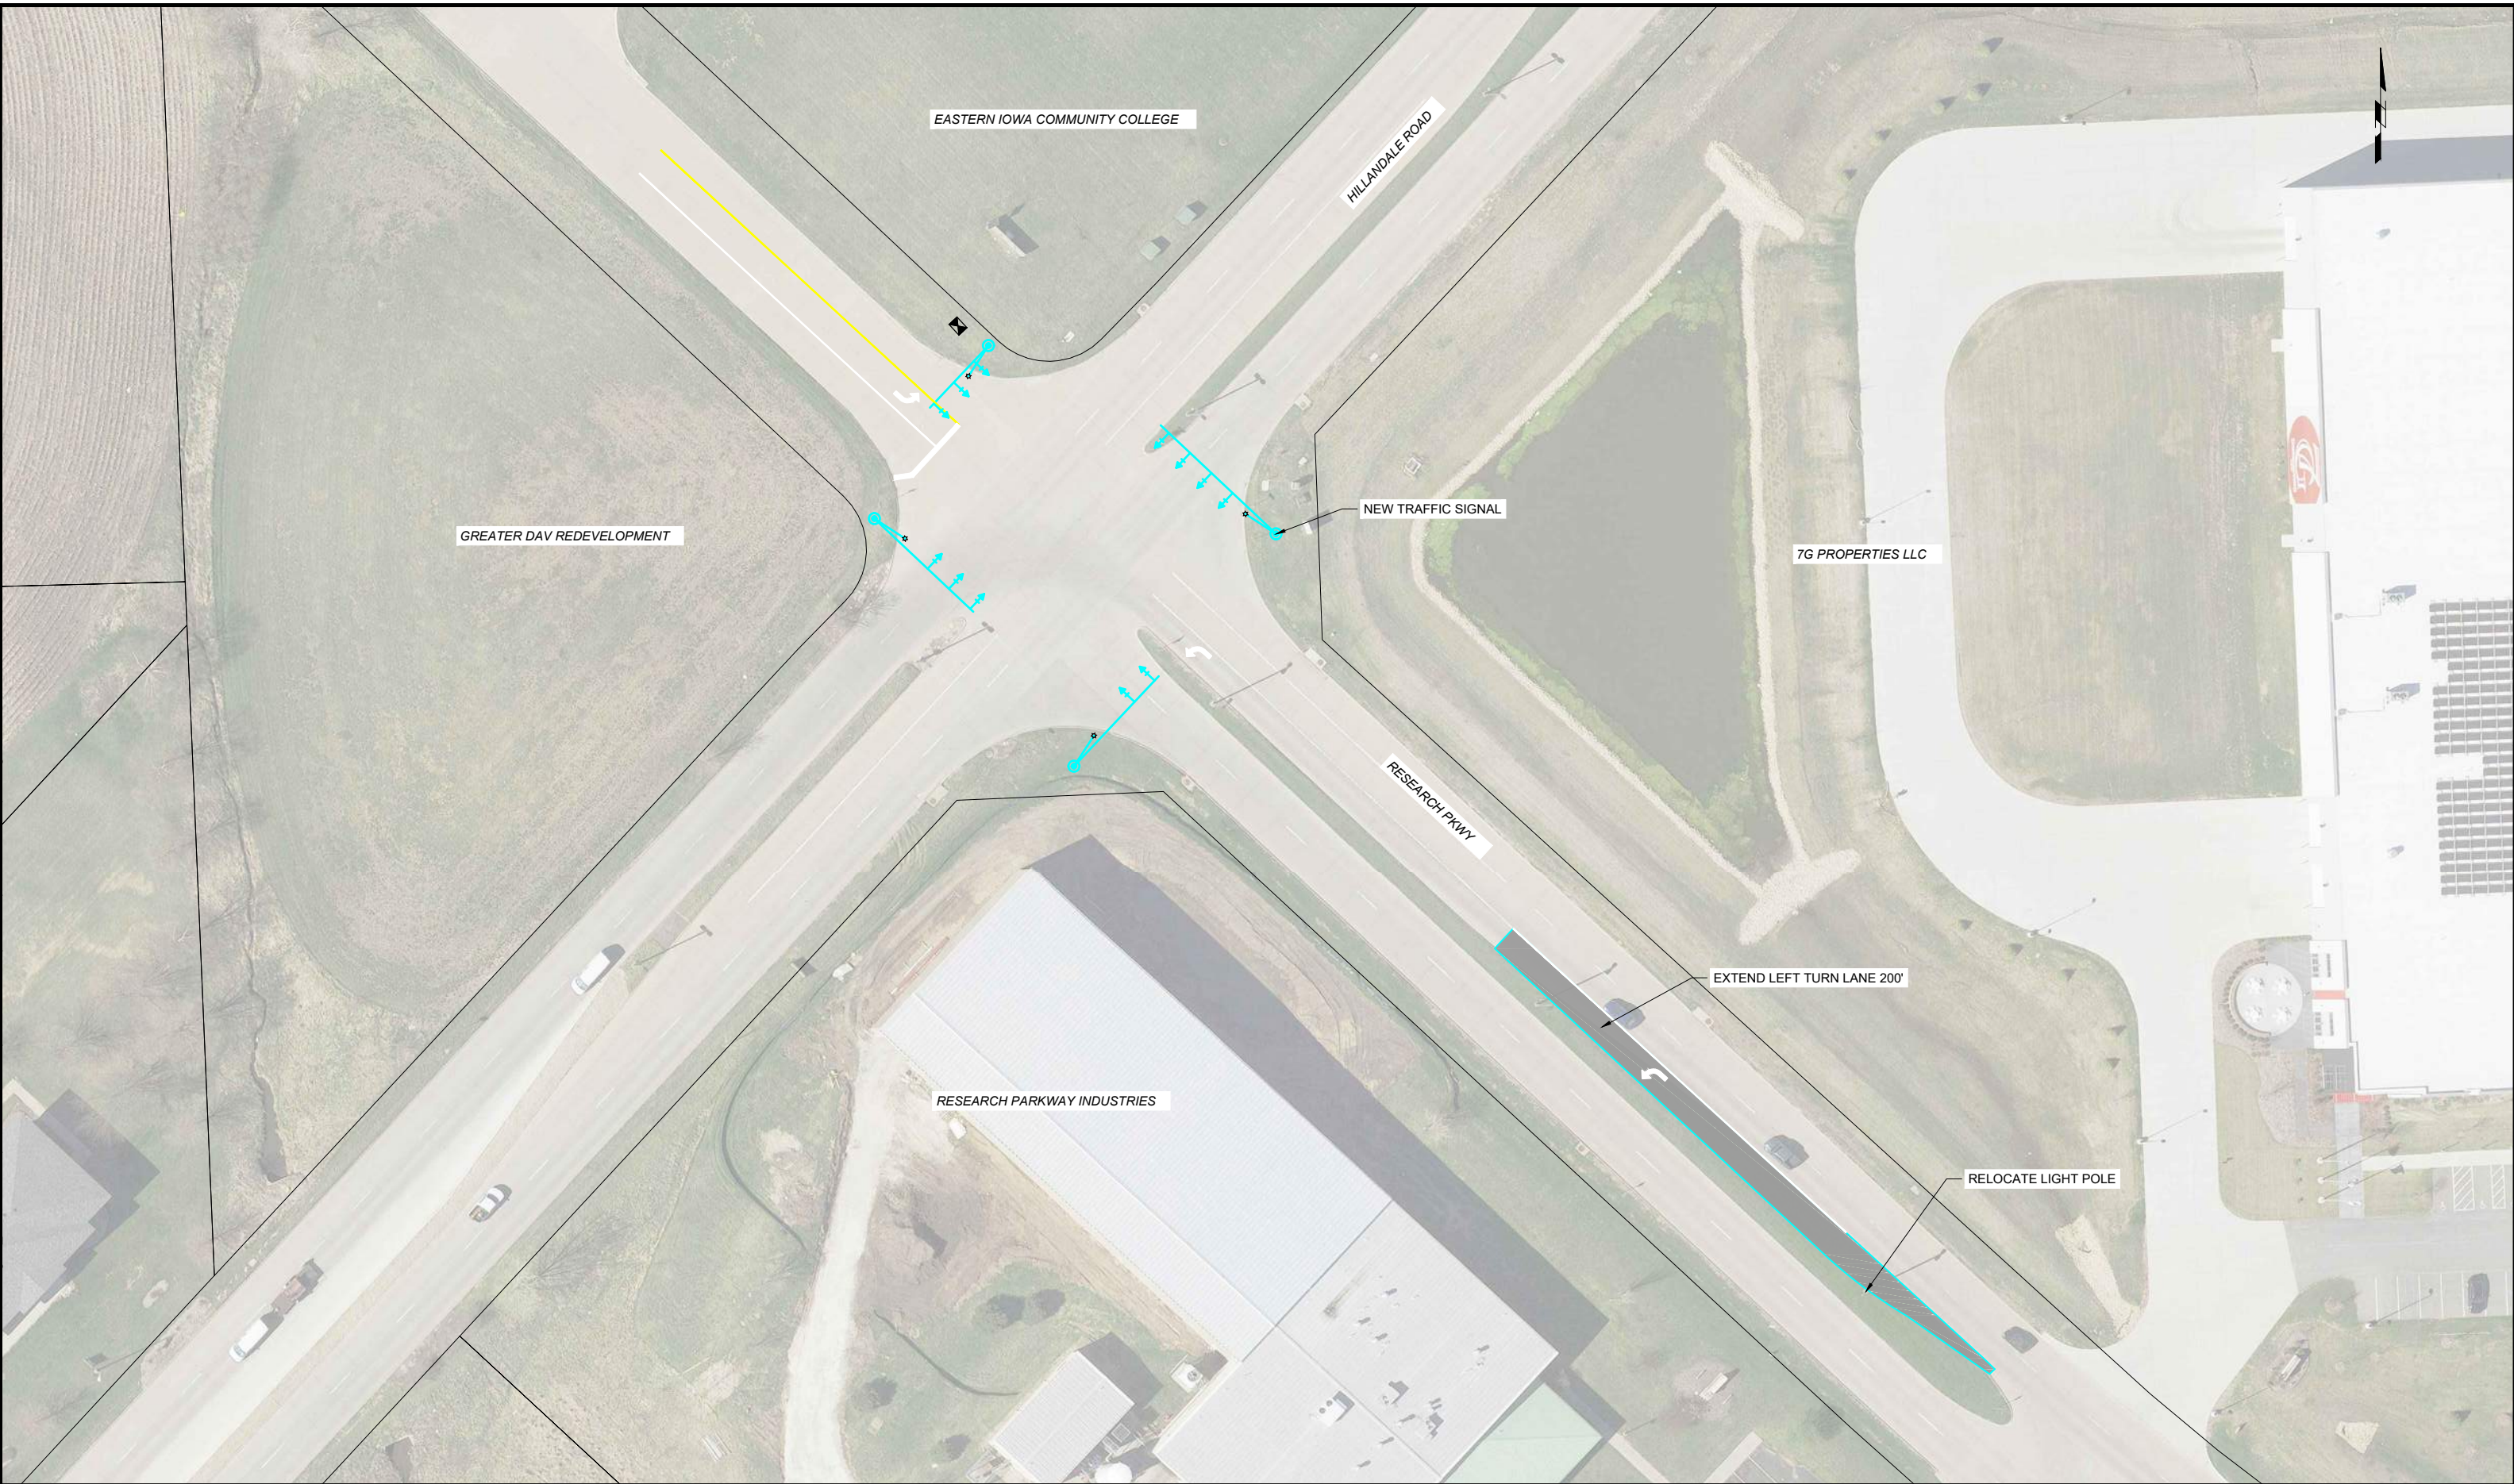


P:\Projects\DM\4211920\Deliverables\Transportation Concepts\Drawings\1 - Civil\Public Improvements\Transportation Concepts.dwg

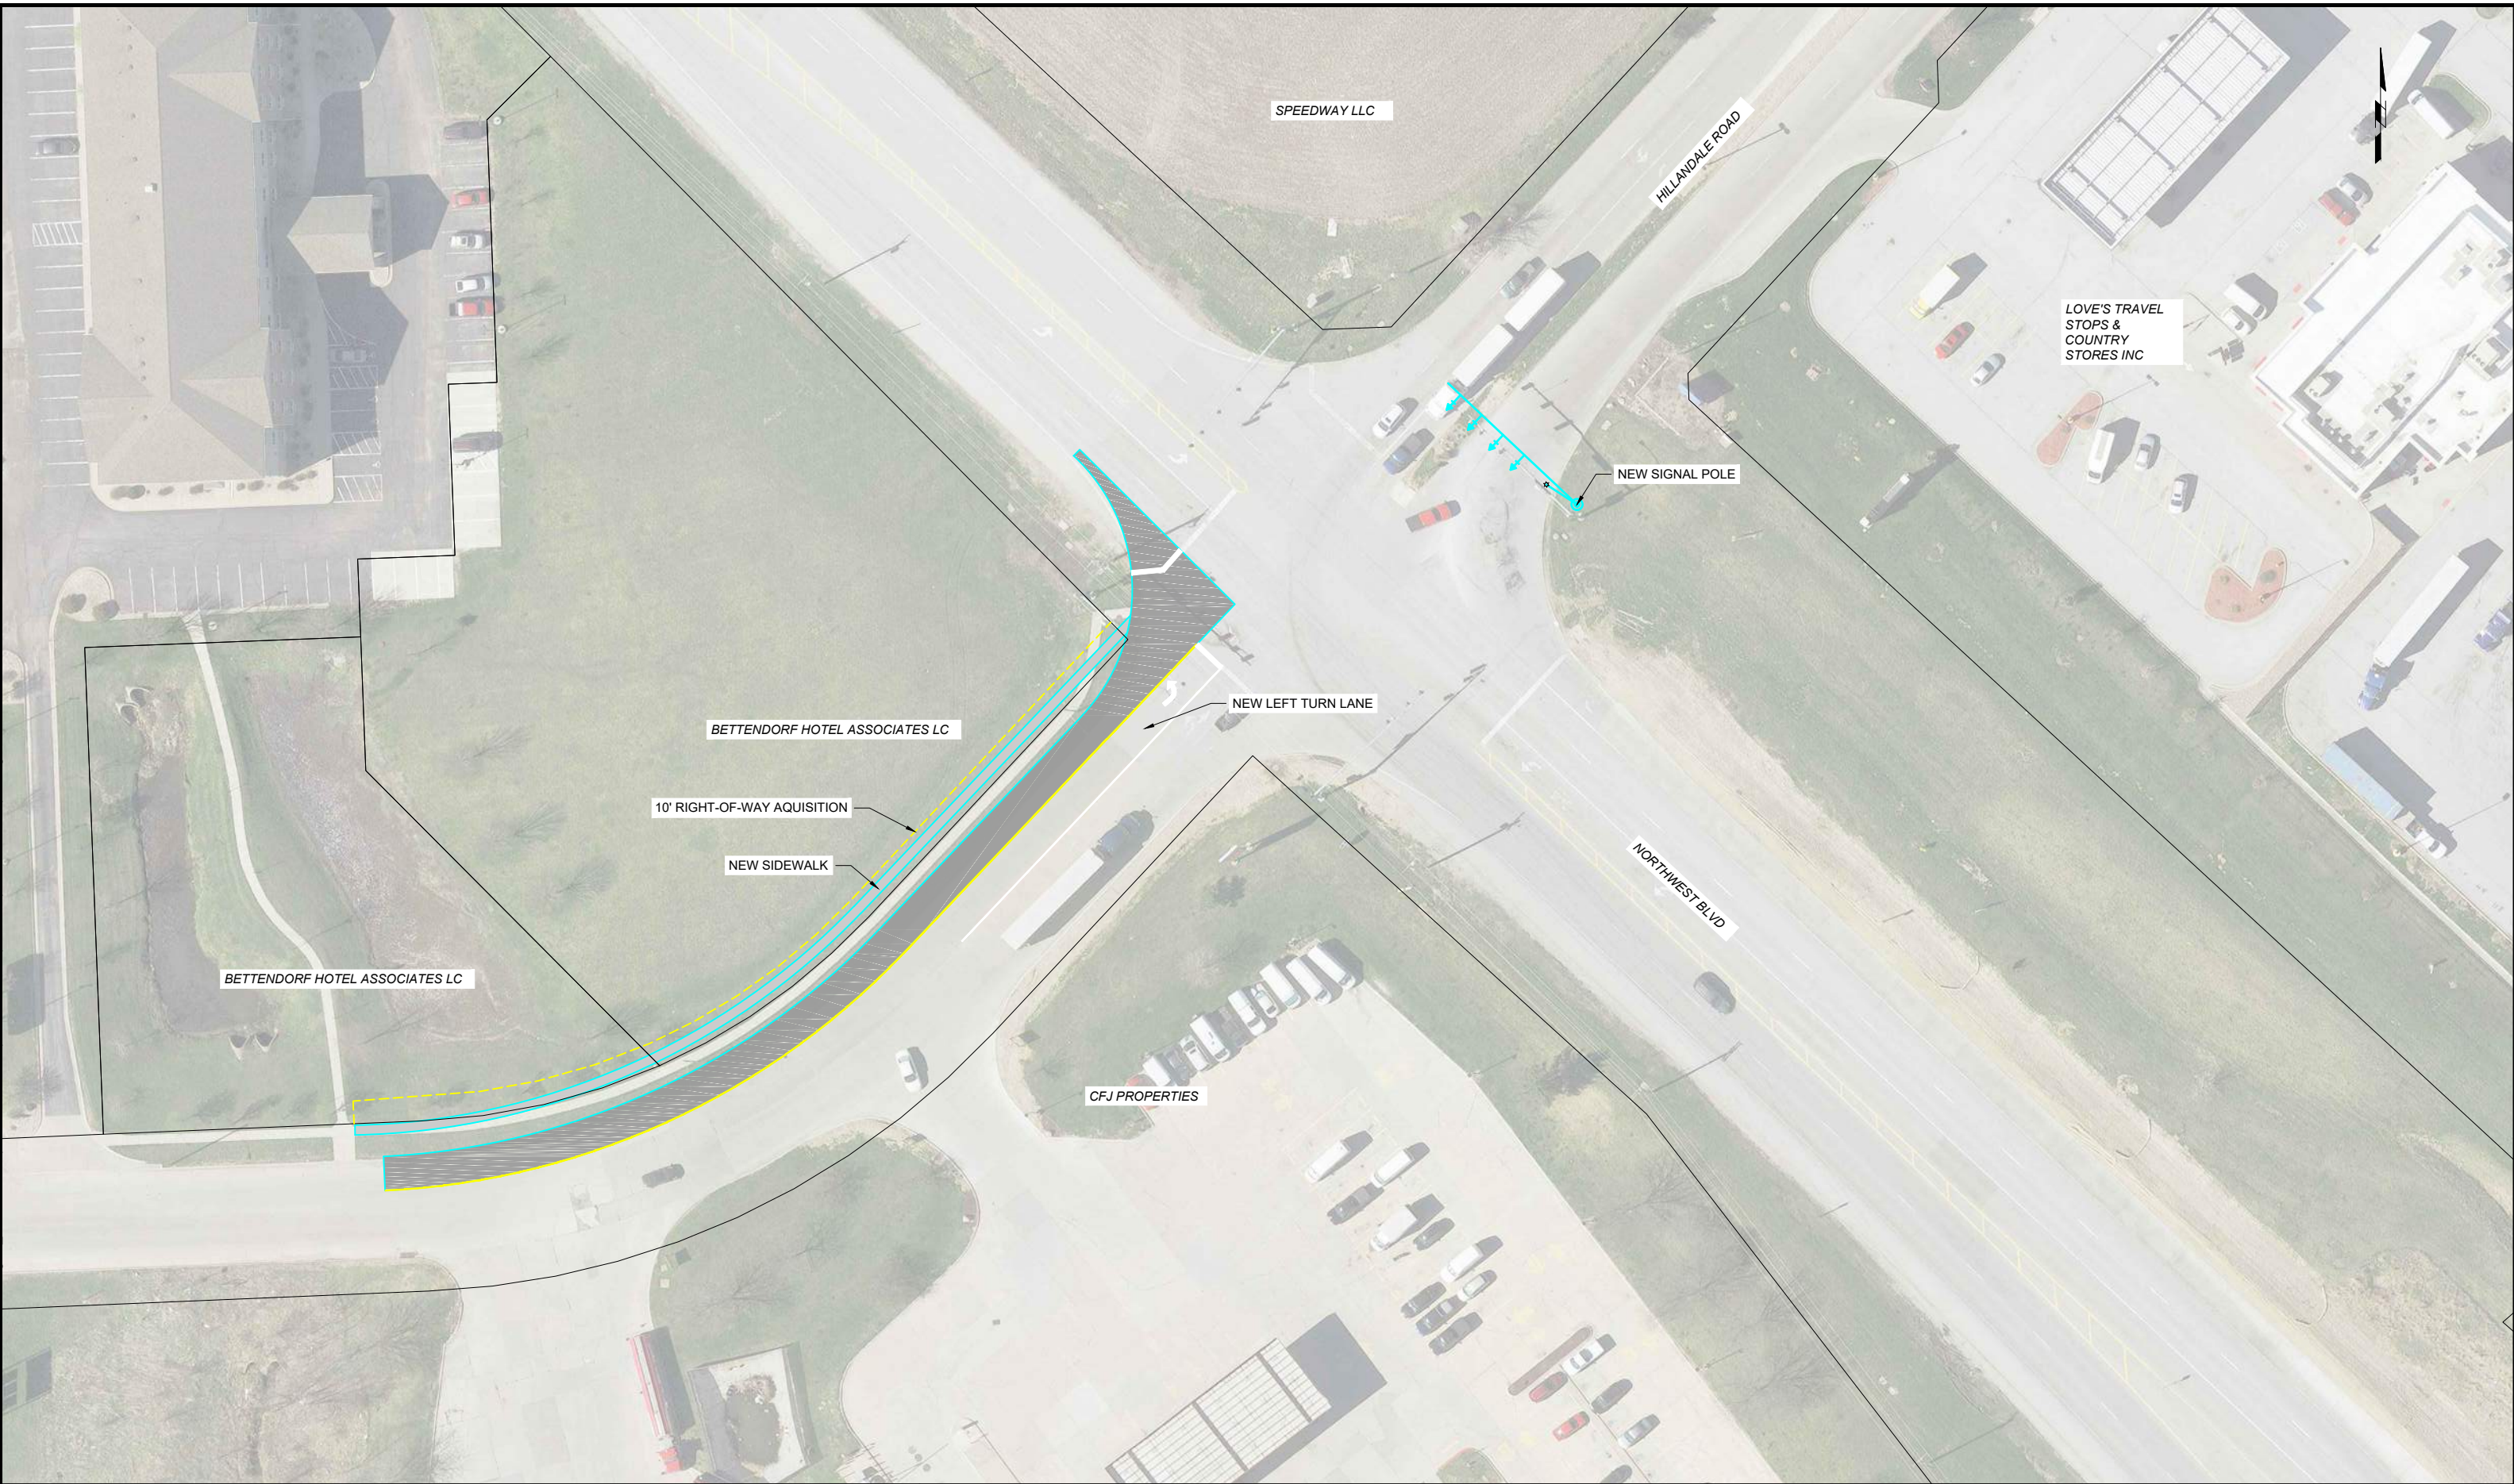




P:\Projects\DM\4211920\Deliverables\Drawings\1 - Civil\Public Improvements\Transportation Concepts\Transportation Concepts.dwg

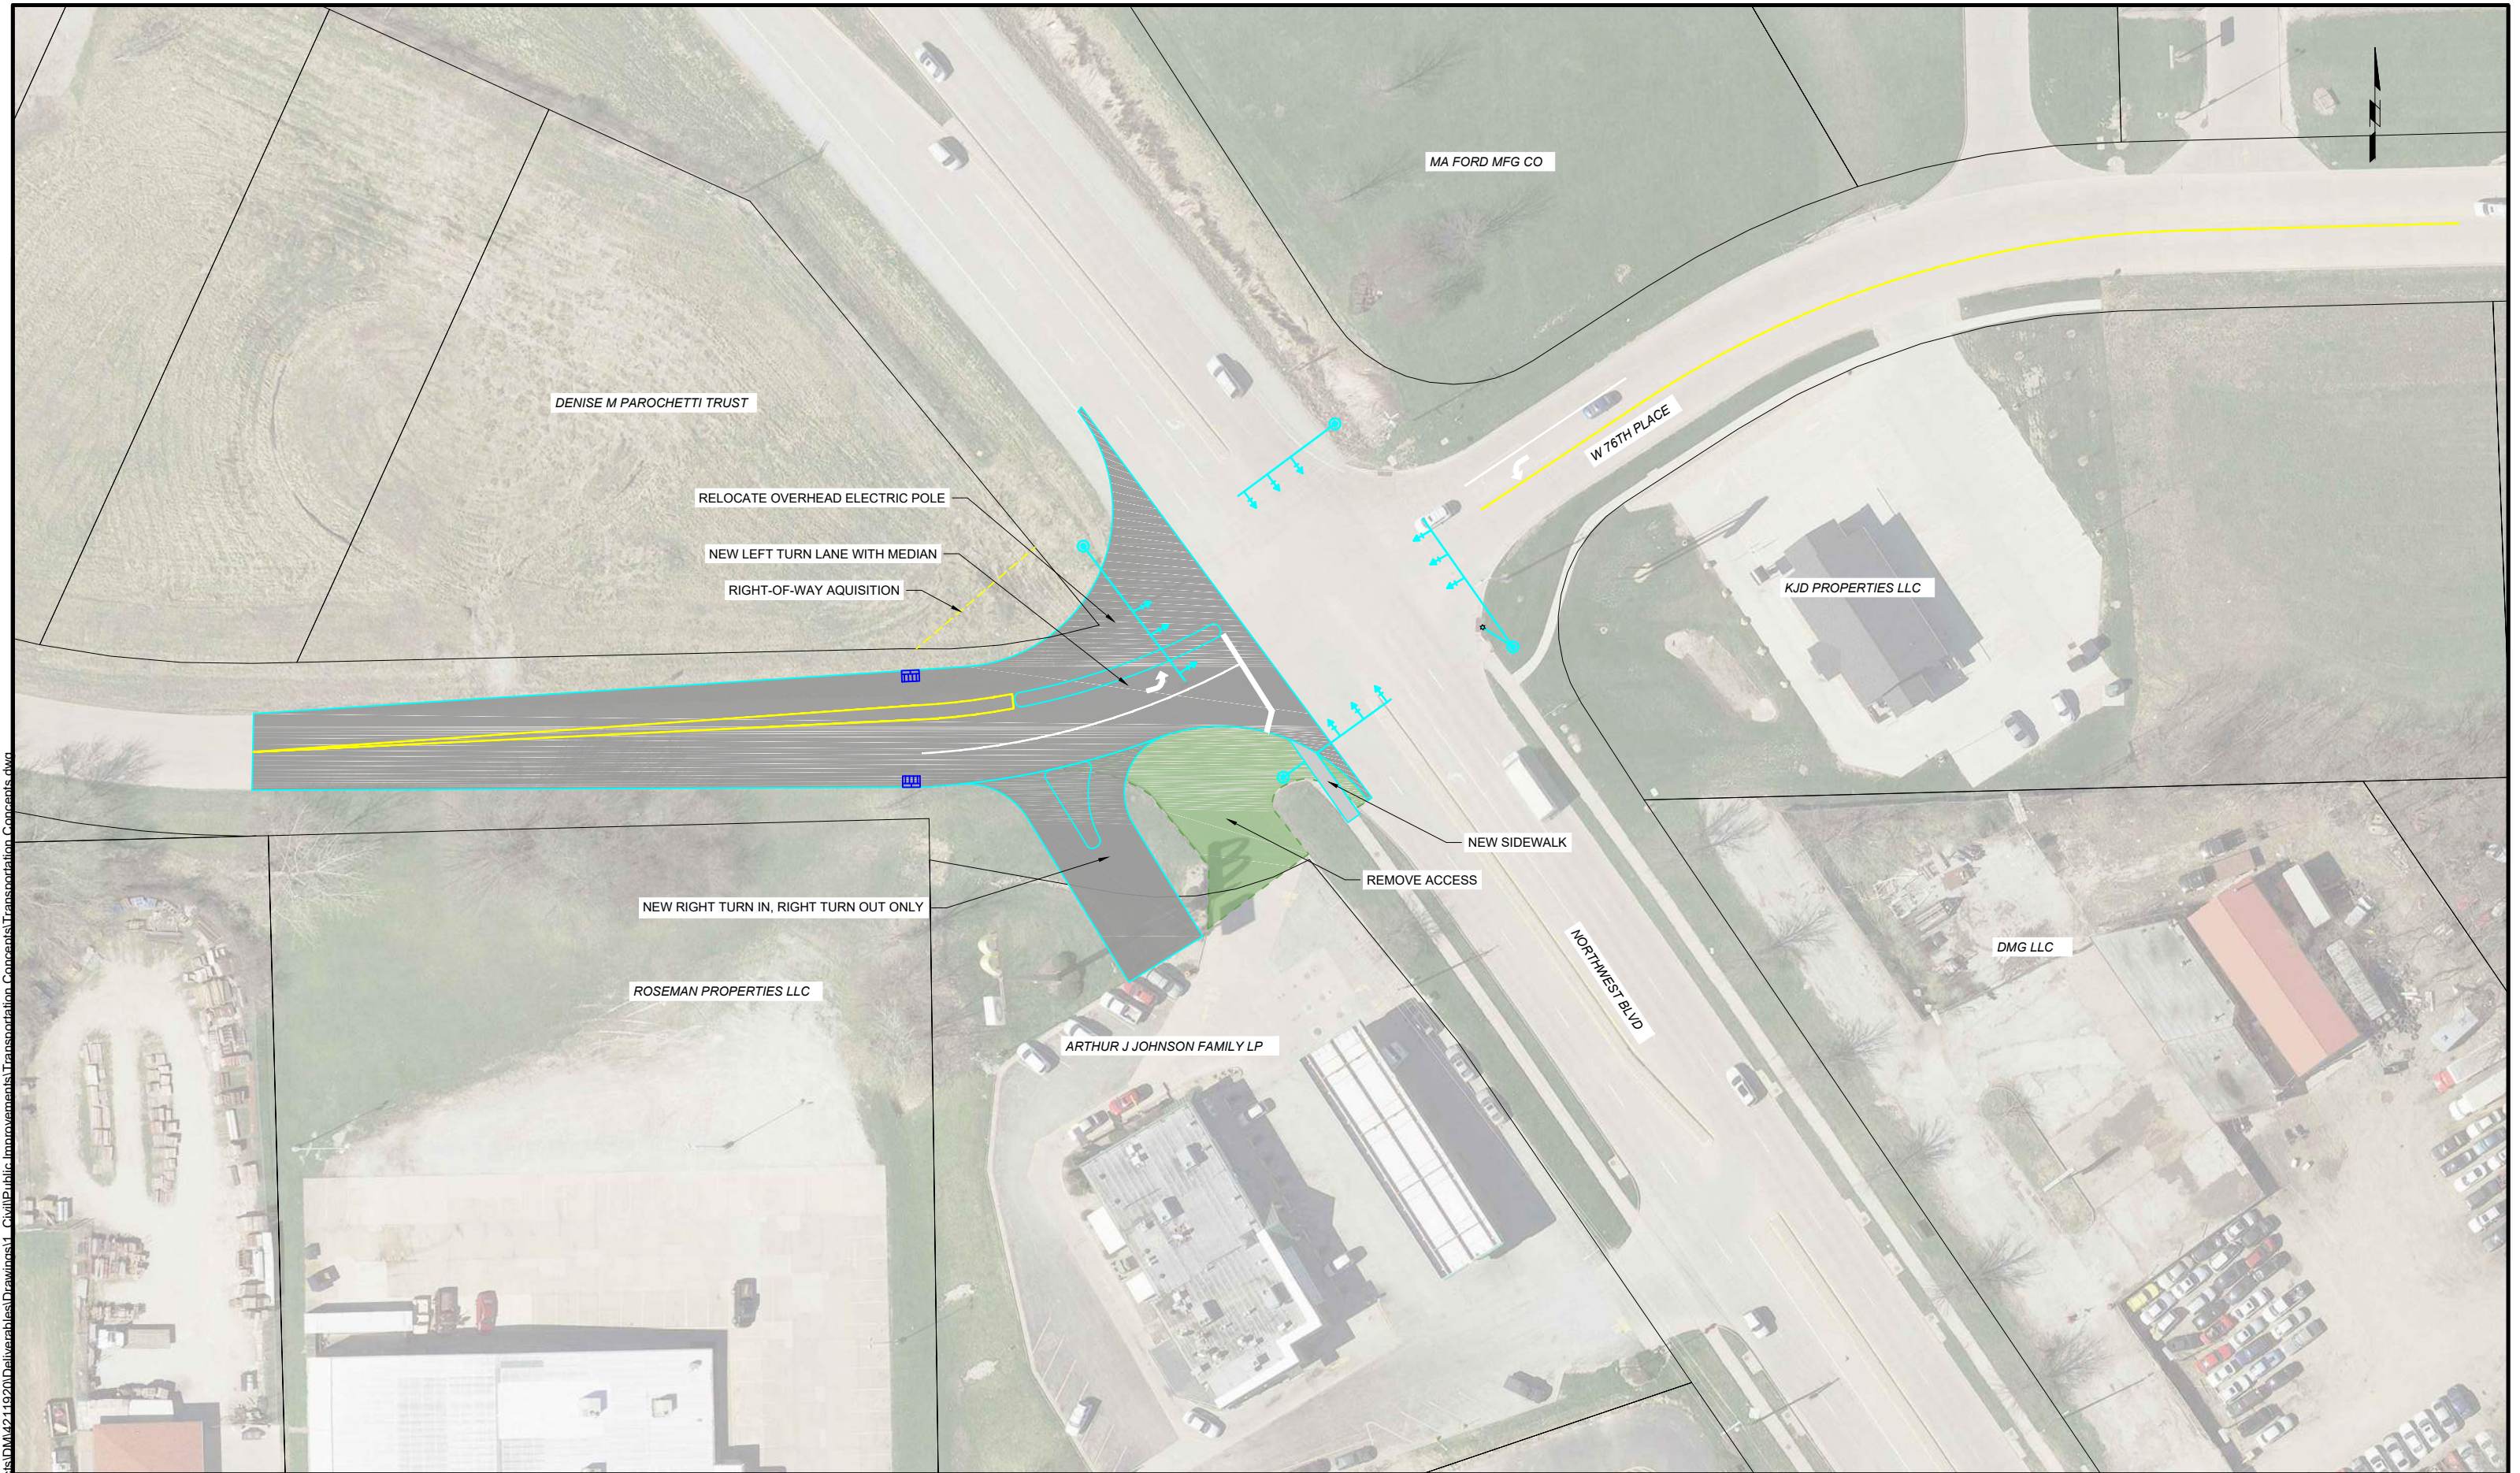




P:\Projects\DM\4211920\Deliverables\Drawings\1 - Civil\Public Improvements\Transportation Concepts.dwg

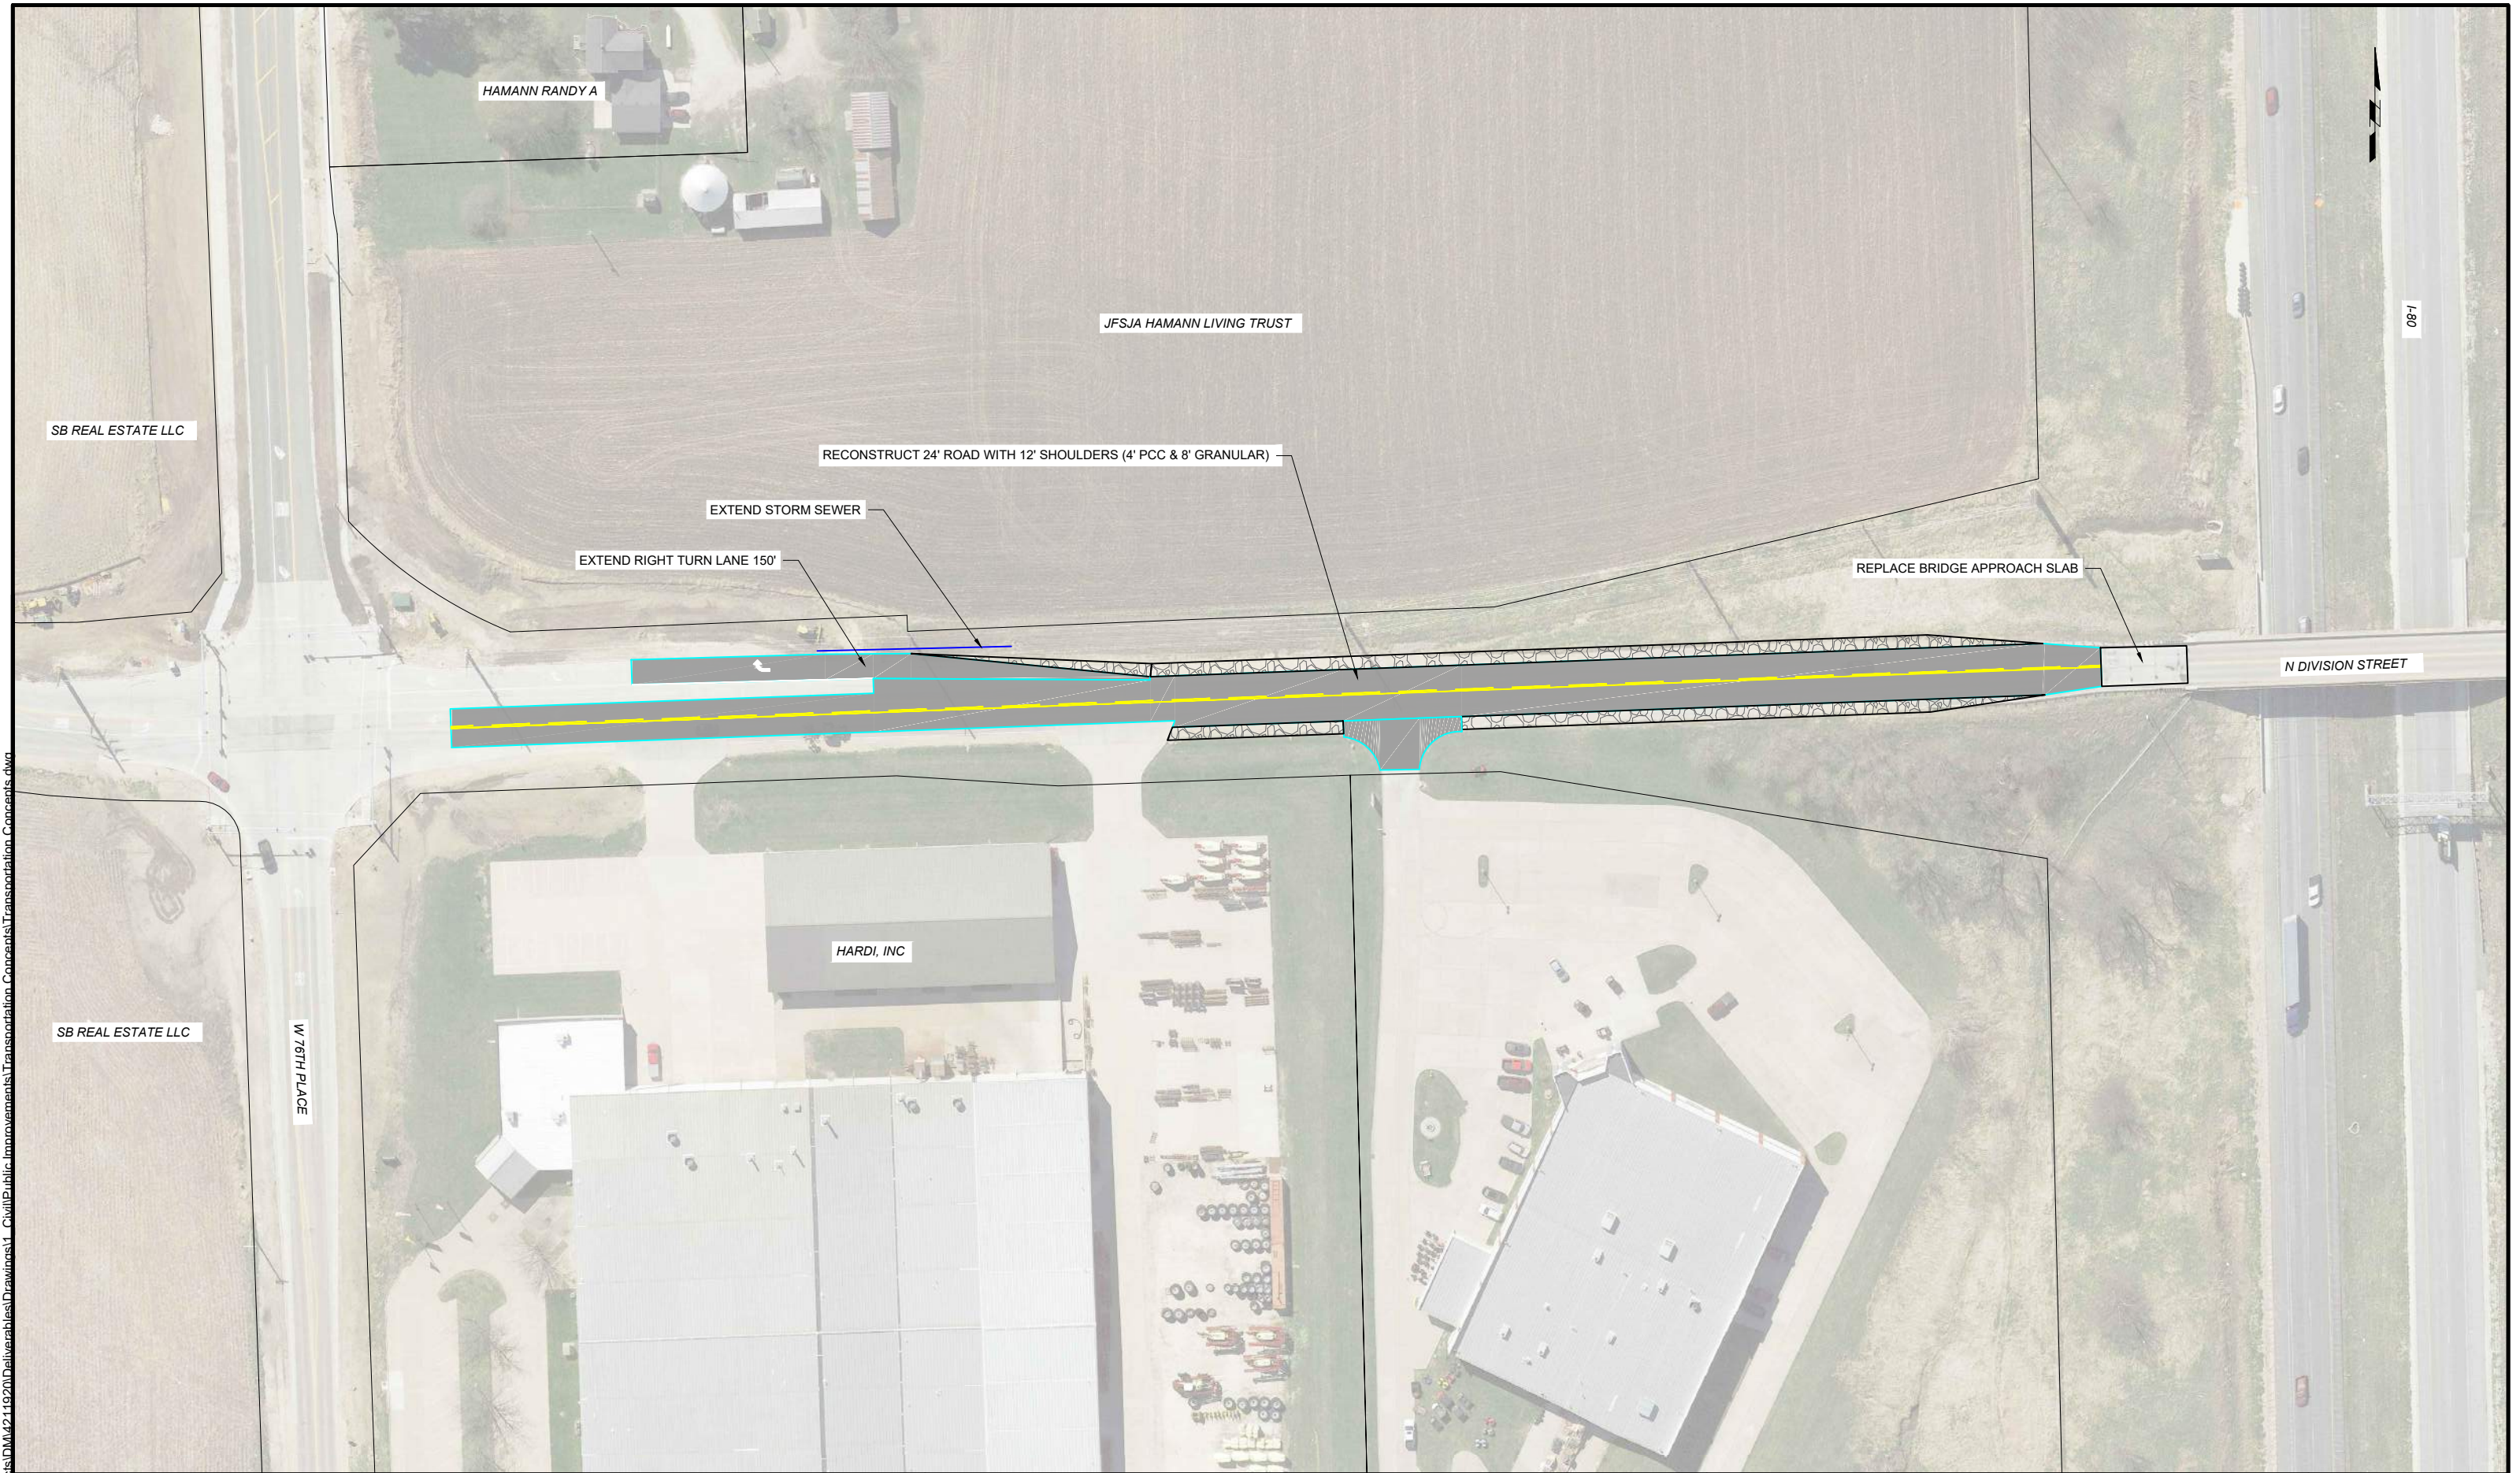




P:\Projects\IDM\4211920\Deliverables\Drawings\1 - Civil\Public Improvements\Transportation Concepts\Transportation Concepts.dwg

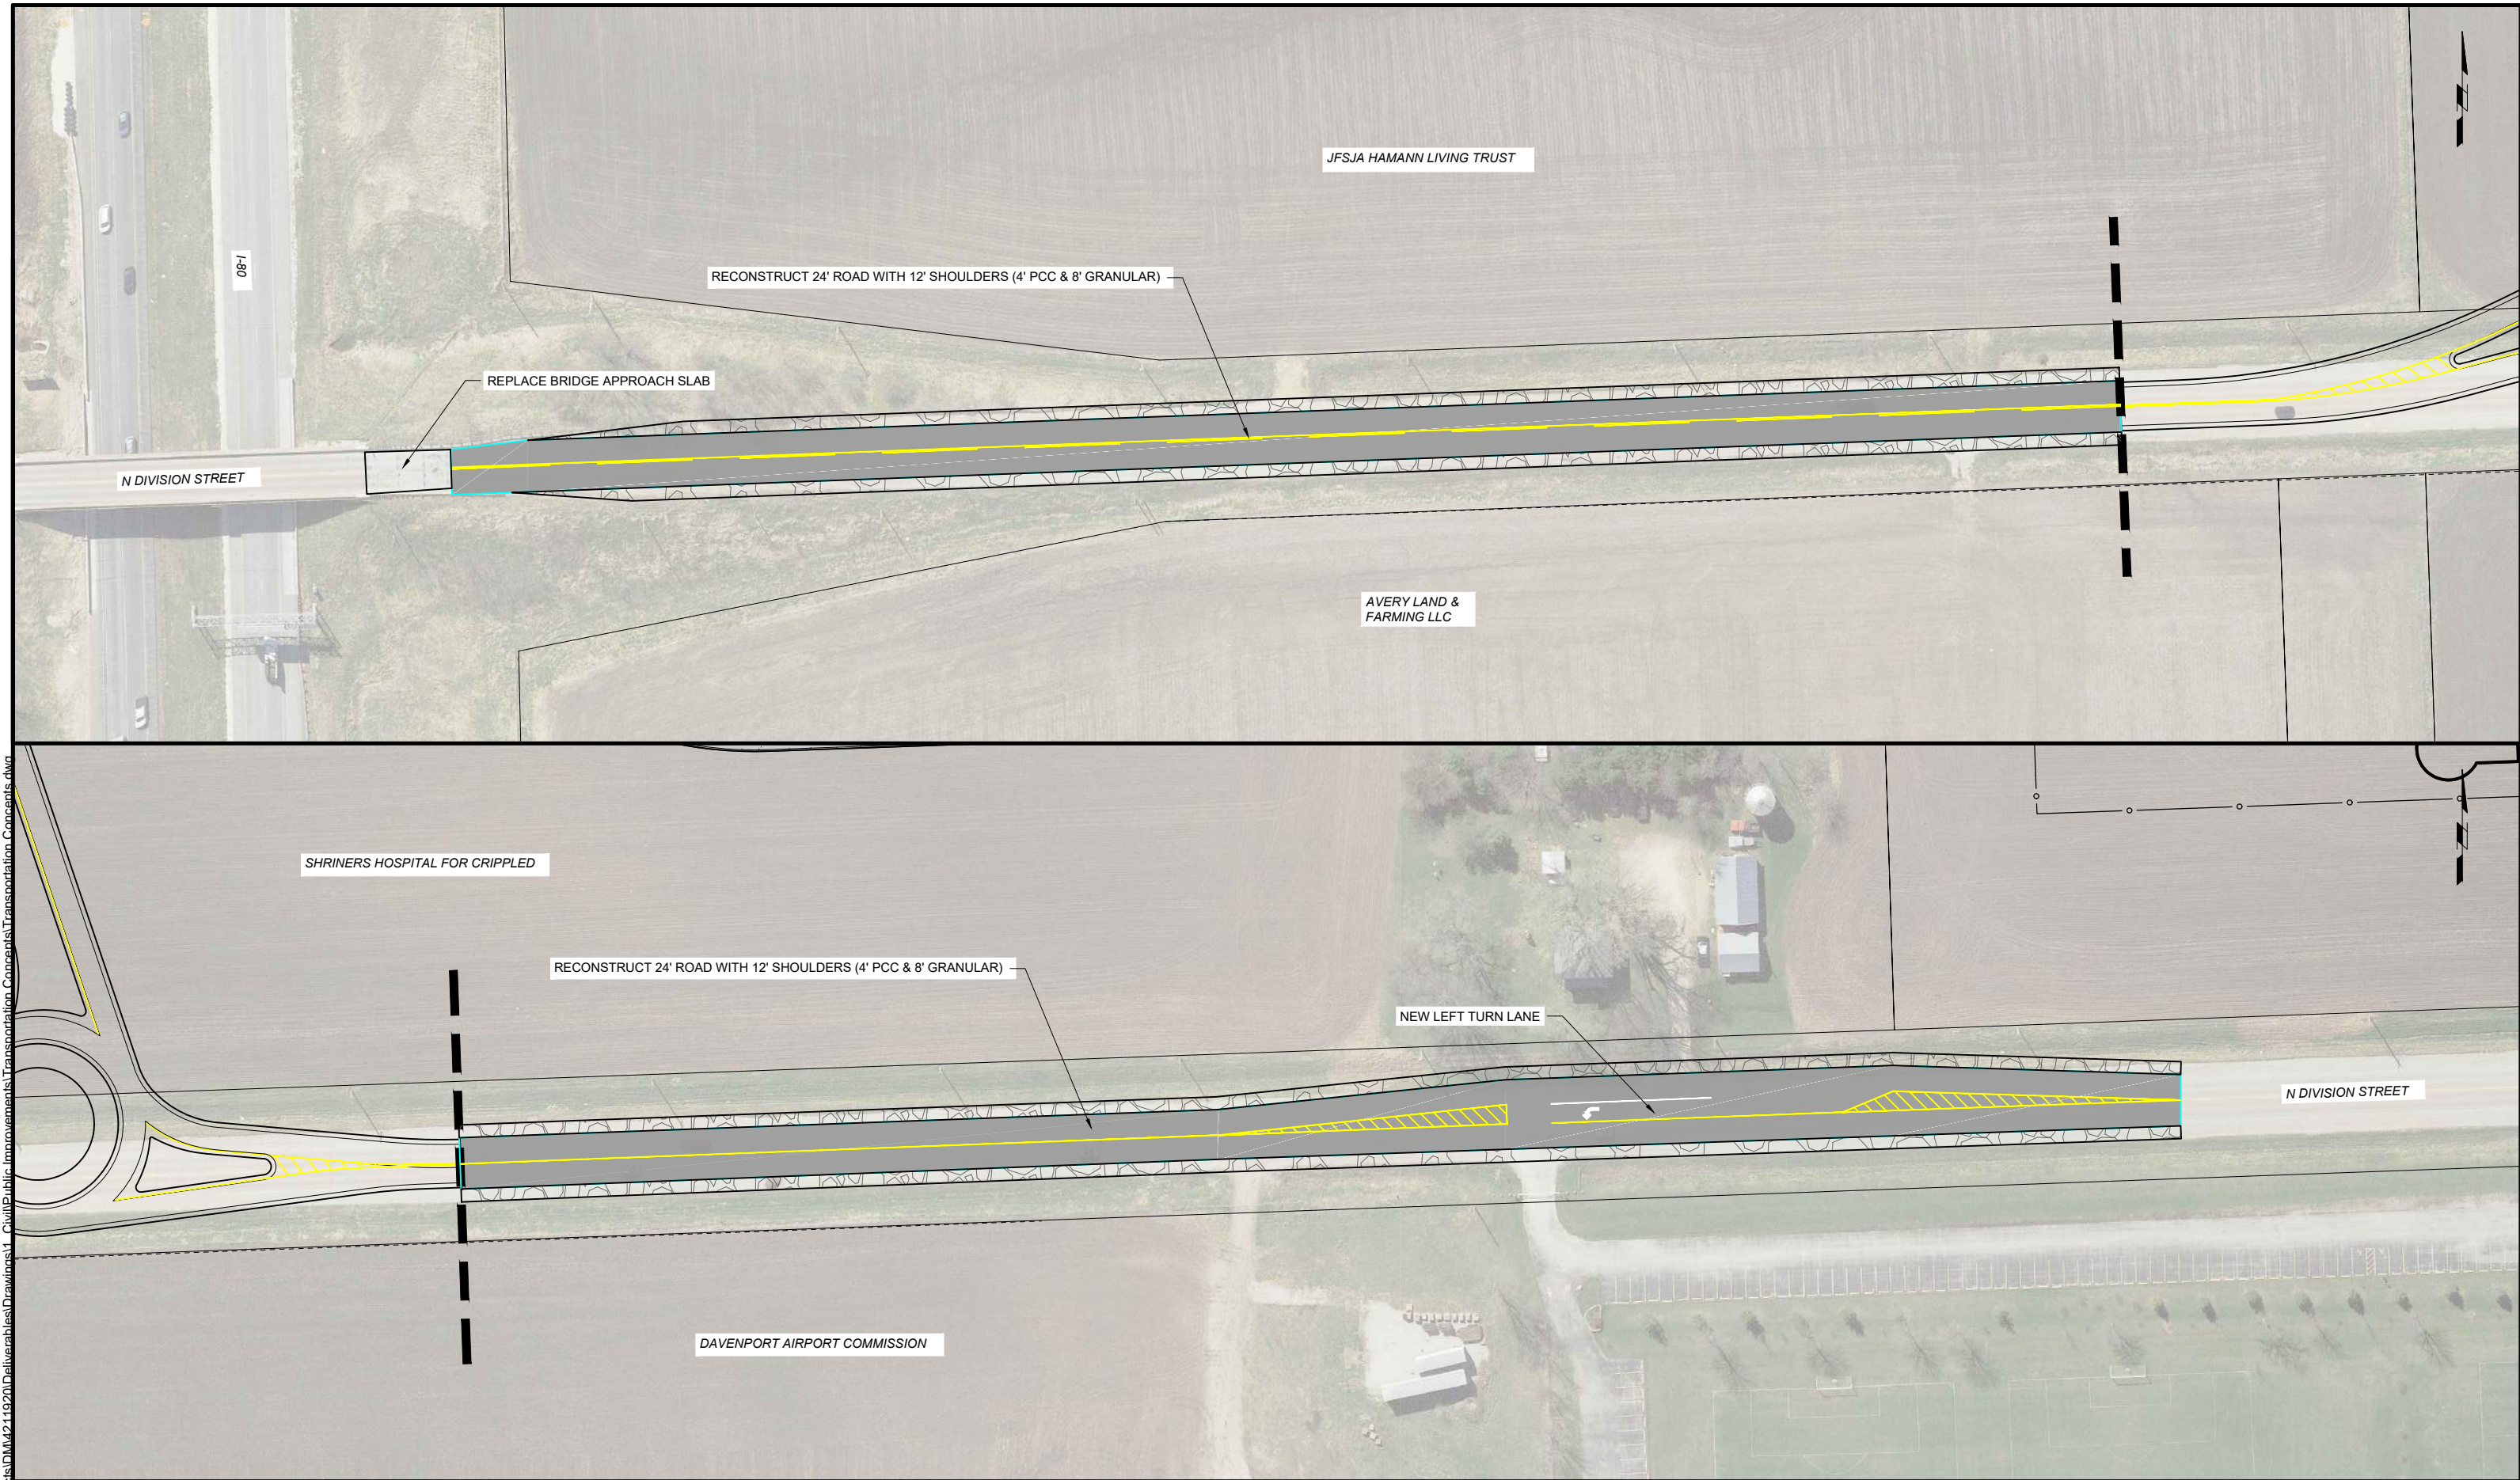



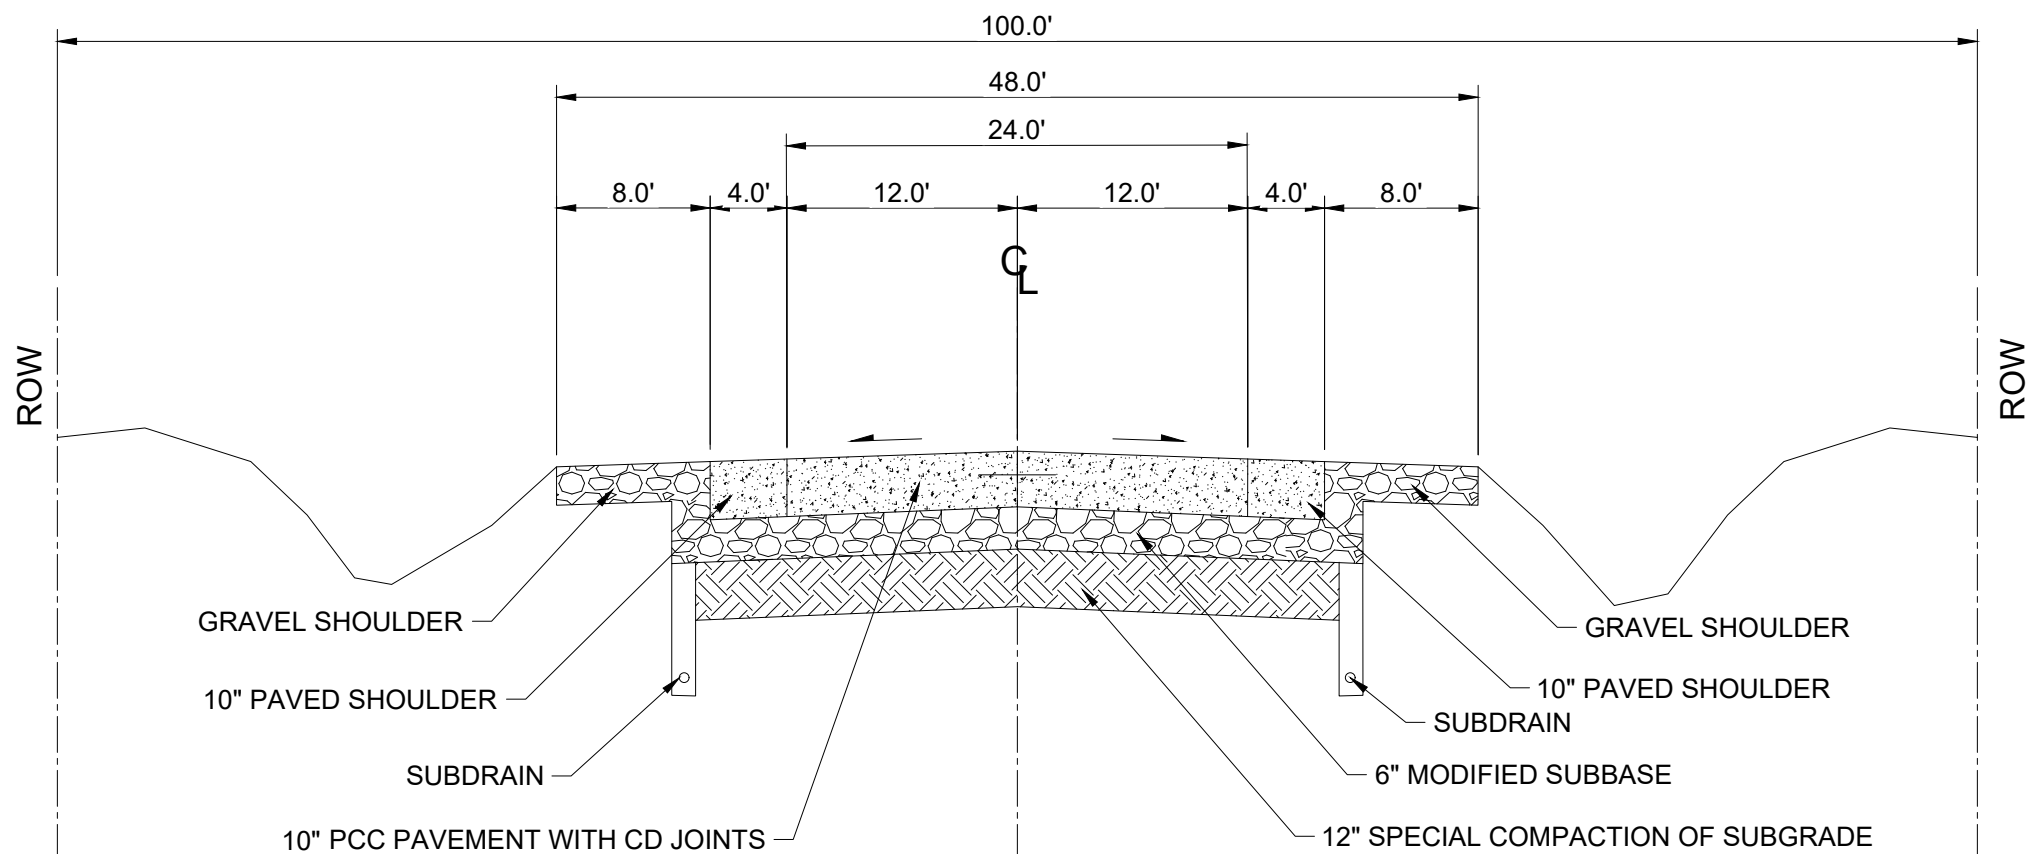

1 N DIVISION STREET - TYPICAL RURAL ROADWAY SECTION  
NOT TO SCALE