


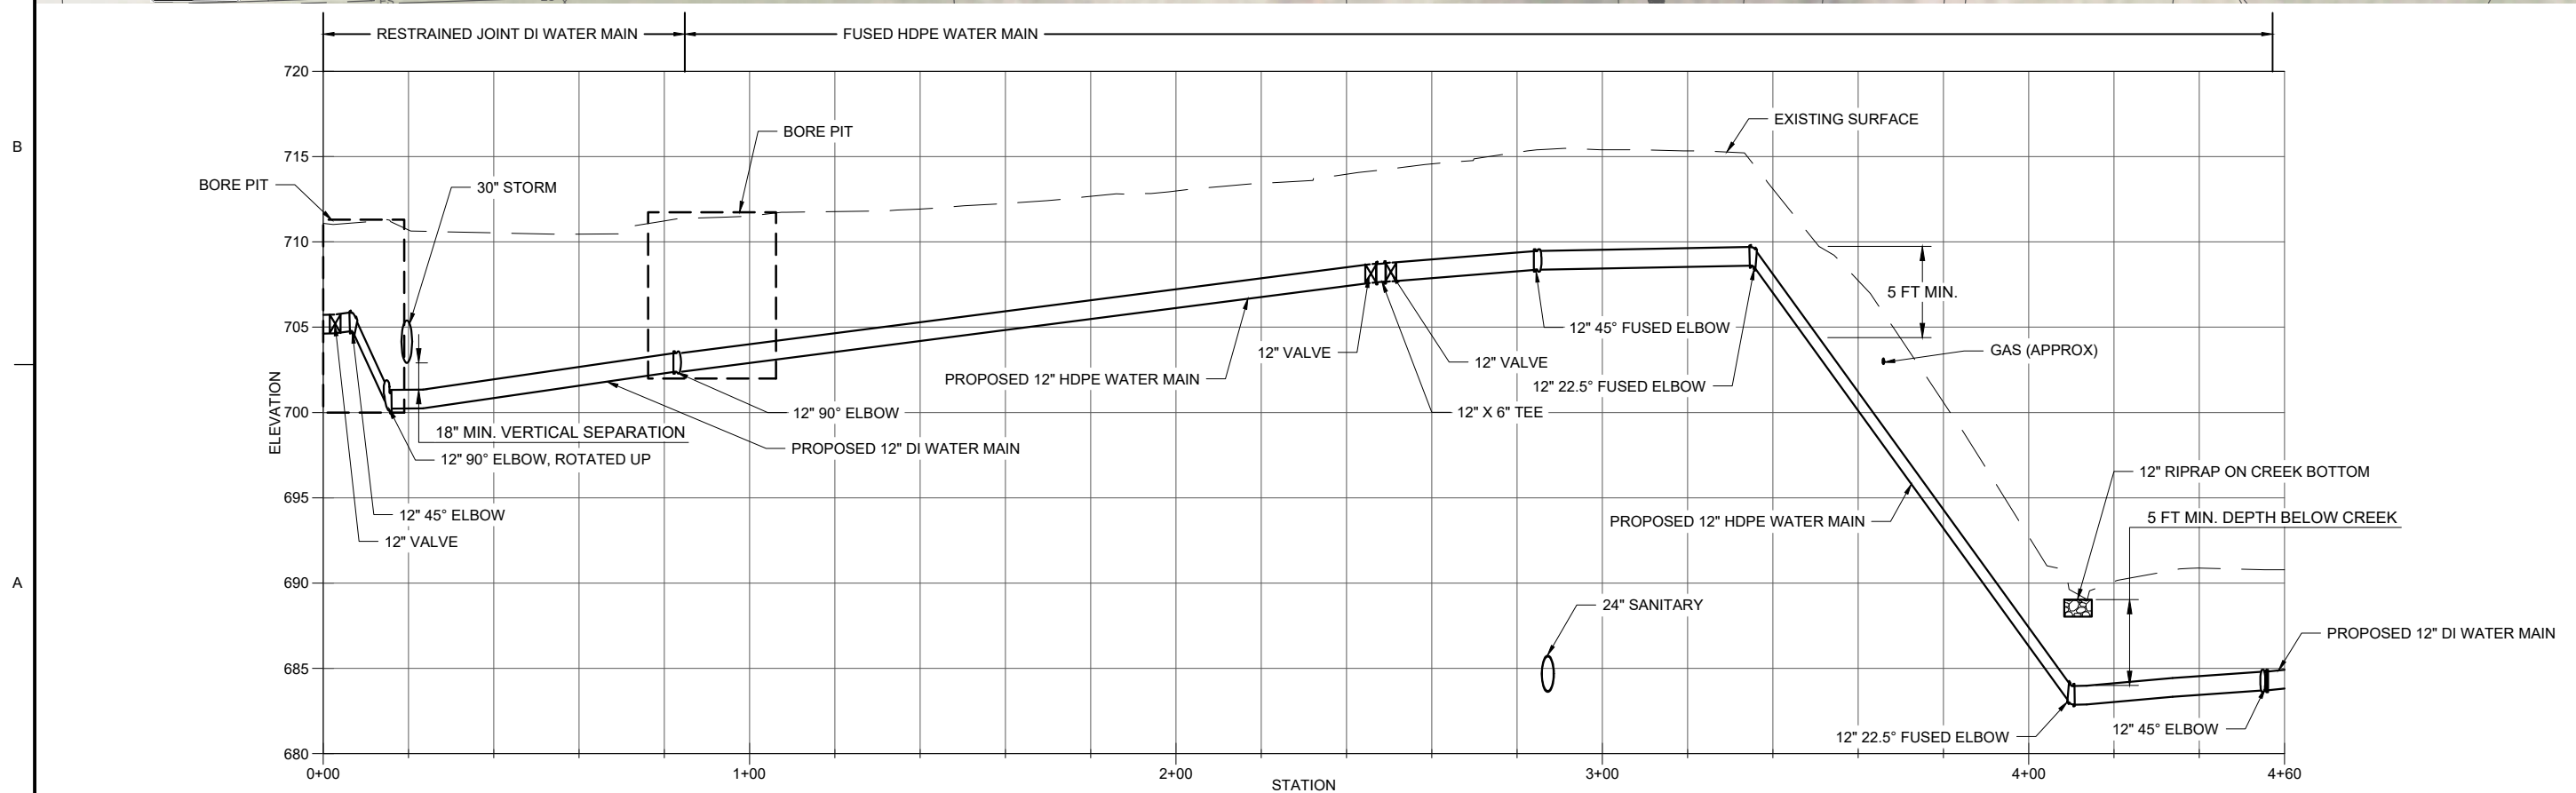

WATERSMITH
ENGINEERING

DESIGNED BY:
BGR

DRAWN BY:
BGR

SUBMITTED BY:
BGR

PLOT SCALE:
1"=40'

SIZE:
ANSI B

DATE:
10/15/21

SOLICITATION NO.:
BWR

CONTRACT NO.:
92-03

FILE NUMBER:
XX-XX-XX

FILE NAME:
ANSI B

DATE:
10/15/21

FOR REVIEW
DATE




APPROVED
DATE

VETERANS MEMORIAL PARKWAY
WATER MAIN EXTENSION PROJECT
DAVENPORT, IOWA

PLAN & PROFILE

SHEET
IDENTIFICATION

C-101

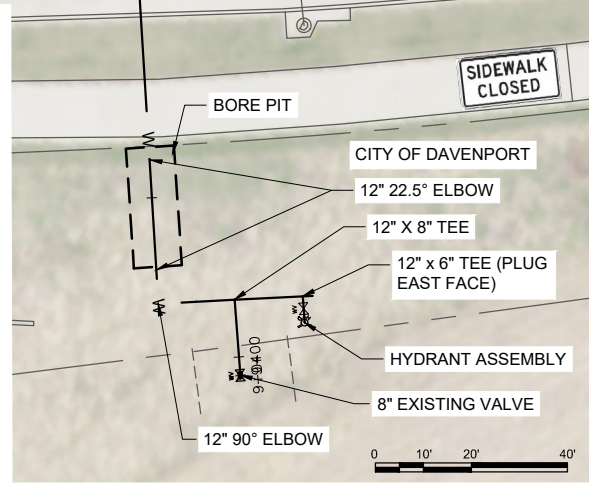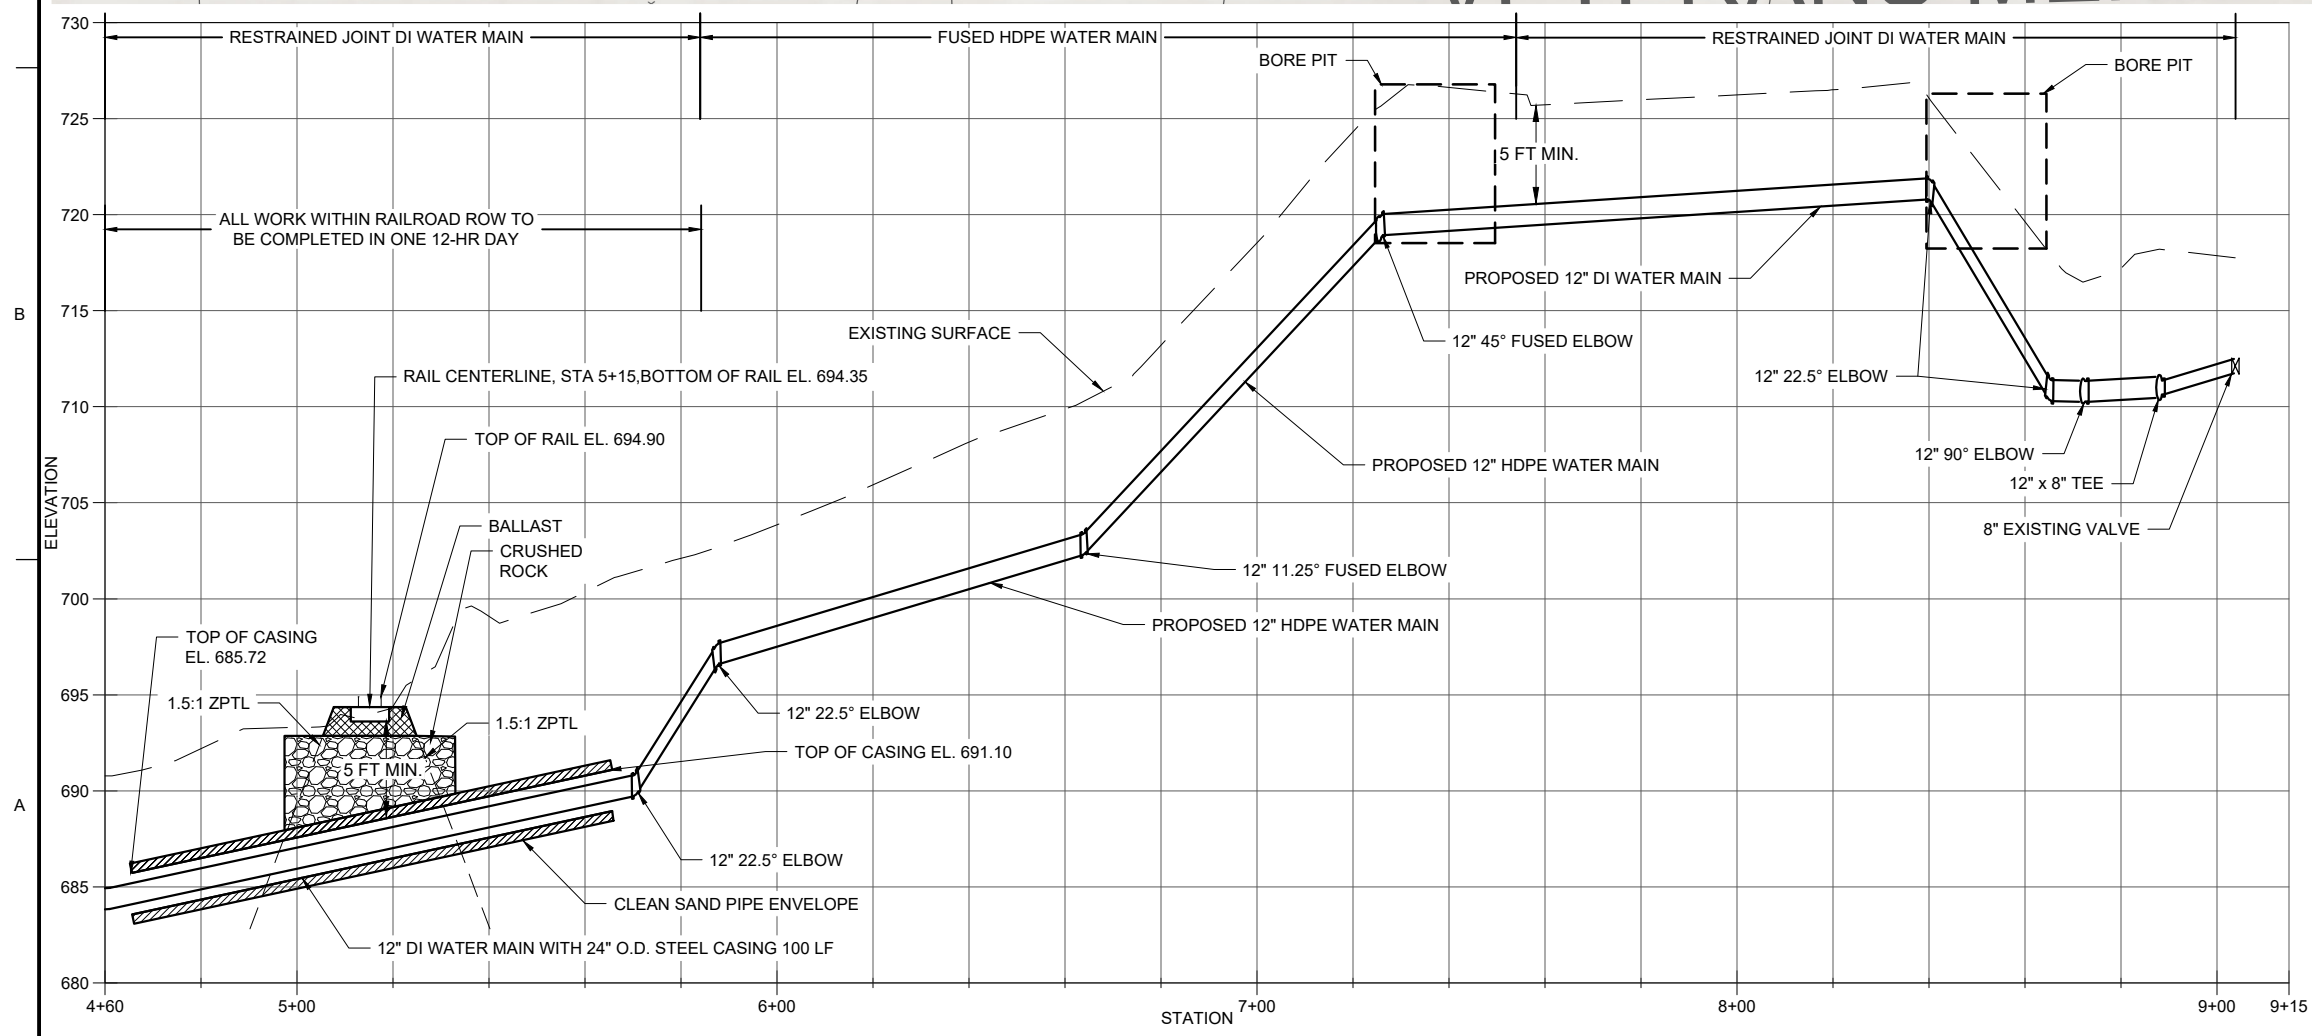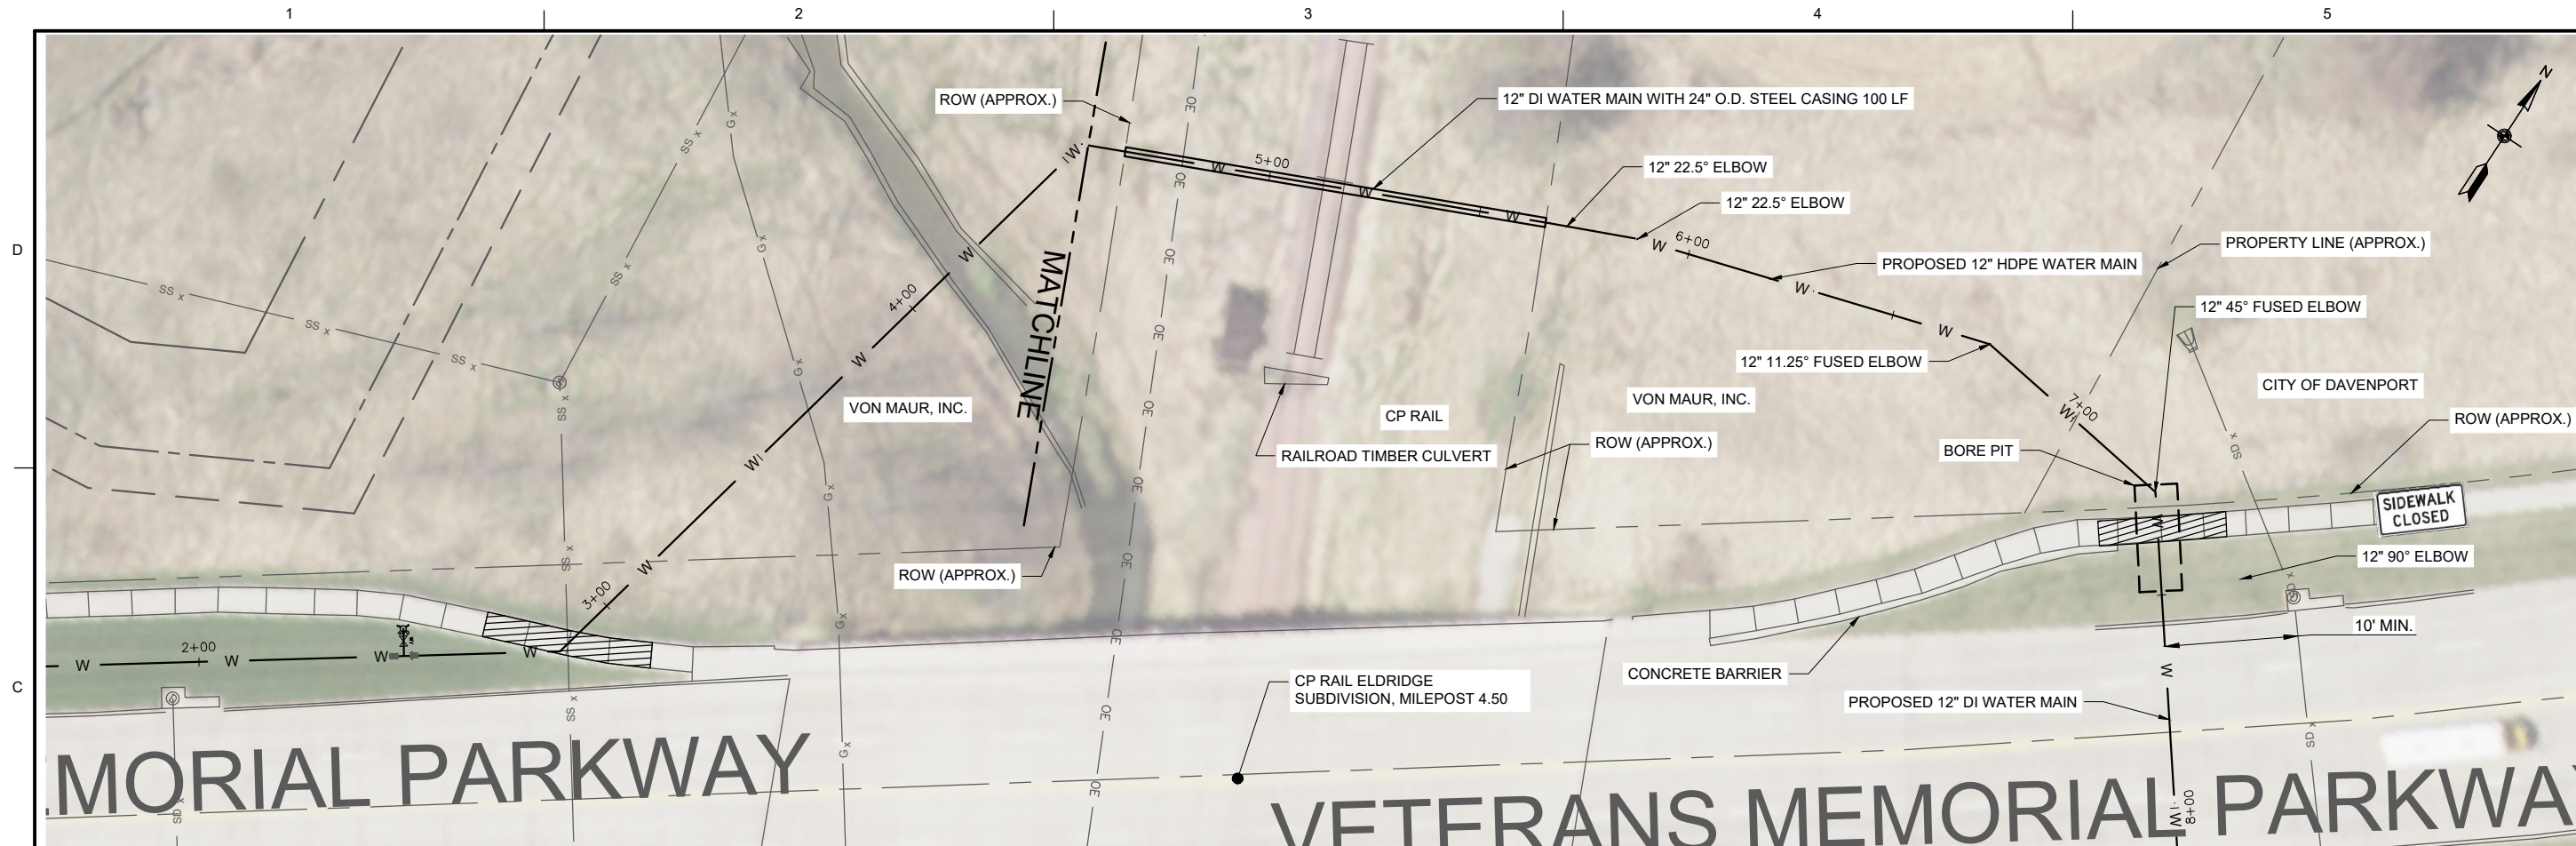

WATERSMITH
ENGINEERING

DESIGNED BY:
BGR

DRAWN BY:
BGR

SUBMITTED BY:
BGR

DATE:
11/1/21

DATE:
11/1/21

SOLICITATION NO.:
5207

CONTRACT NO.:
5207

FILE NUMBER:
5207

DATE:
11/1/21

ISSUE DATE:
11/1/21

FILE NAME:
5207

FILE NAME:
5207

DESIGNED BY:
BGR

DRAWN BY:
BGR

SUBMITTED BY:
BGR

DATE:
11/1/21

DATE:
11/1/21

SOLICITATION NO.:
5207

CONTRACT NO.:
5207

FILE NUMBER:
5207

DATE:
11/1/21

ISSUE DATE:
11/1/21

FILE NAME:
5207

FILE NAME:
5207

VETERANS MEMORIAL PARKWAY
WATER MAIN EXTENSION PROJECT
DAVENPORT, IOWA

PLAN & PROFILE

SHEET
IDENTIFICATION

C-102