


FINAL PLAT OF WALT'S ADDITION

TO THE CITY OF DAVENPORT IOWA

A SUBDIVISION OF A PART OF THE NORTHWEST QUARTER OF SECTION

33, TOWNSHIP 78 NORTH, RANGE 3 EAST OF THE 5TH P.M.

THIS POINT IS ON THE
EAST LINE OF N. W. 1/4
SEC. 33, T78N, R3E,
13.16 CHAINS SOUTH
OF THE N. 1/2 CORNER.

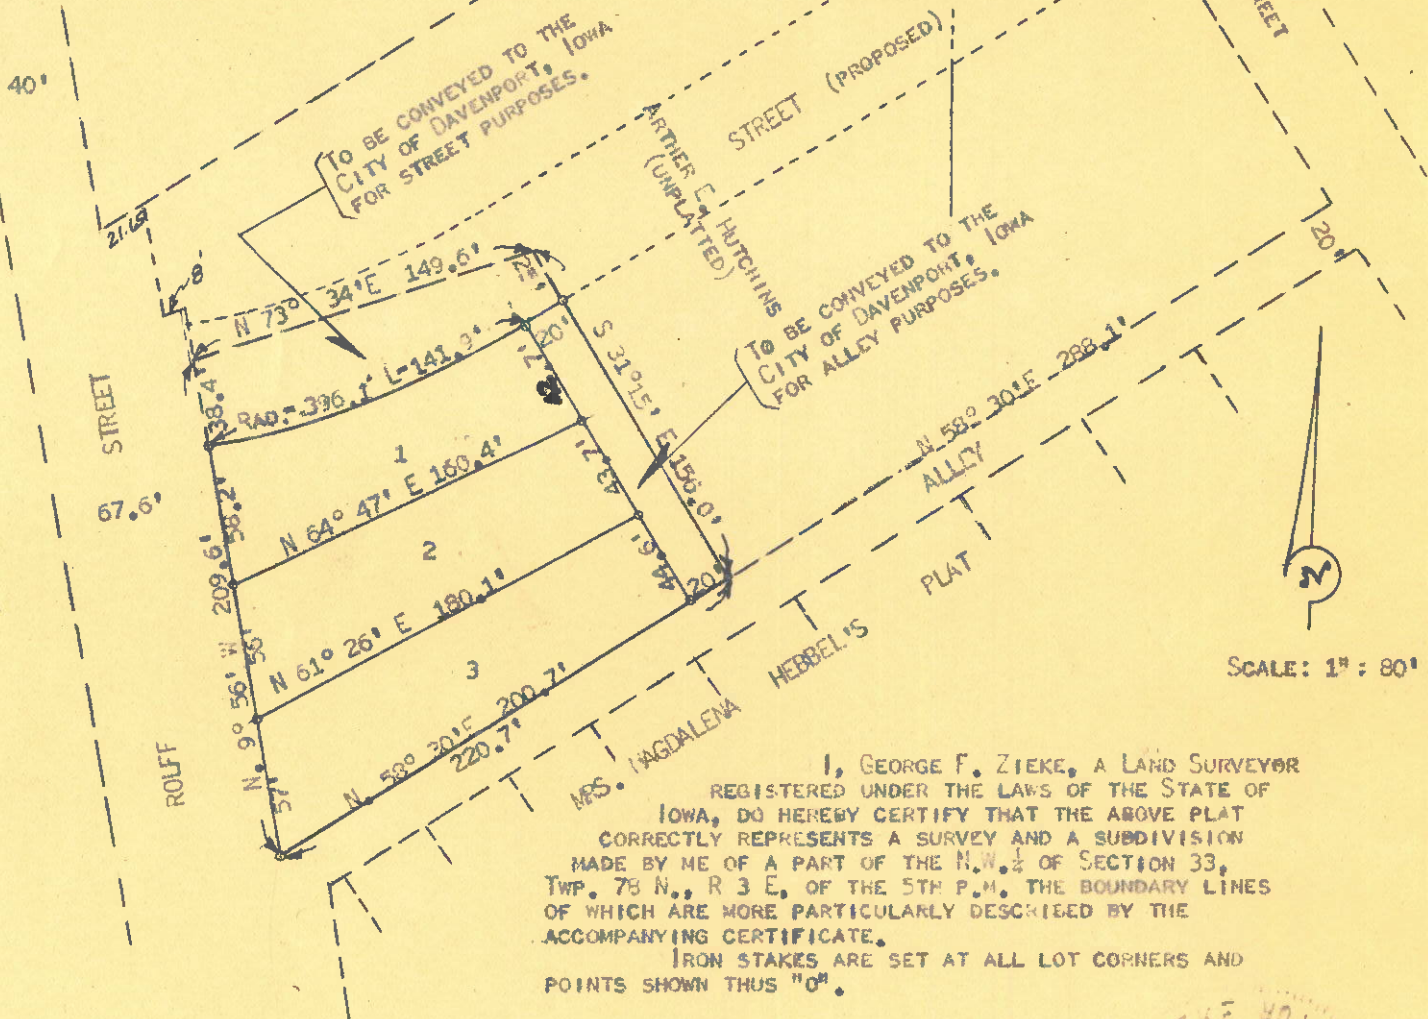

I, GEORGE F. ZIEKE, A LAND SURVEYOR
REGISTERED UNDER THE LAWS OF THE STATE OF
IOWA, DO HEREBY CERTIFY THAT THE ABOVE PLAT
CORRECTLY REPRESENTS A SURVEY AND A SUBDIVISION
MADE BY ME OF A PART OF THE N.W. 1/4 OF SECTION
33, TWP. 78 N., R 3 E, OF THE 5TH P.M. THE BOUNDARY LINES
OF WHICH ARE MORE PARTICULARLY DESCRIBED BY THE
ACCOMPANYING CERTIFICATE.
IRON STAKES ARE SET AT ALL LOT CORNERS AND
POINTS SHOWN THUS "O".

DAVENPORT, IOWA.
MARCH 21, 1950

George F. Zieke
IOWA P. E. & L. S. L. No. 1476



APPROVED
CITY PLAN COMMISSION

H. A. Piester
CHAIRMAN

DATE: Mar. 9, 1950

APPROVED
CITY OF DAVENPORT, IOWA.

BY *W. K. Koppach*
MAYOR

ATTEST: *F. J. Dase*
CITY CLERK

DATE: April 5, 1950

*No Bond
required*